



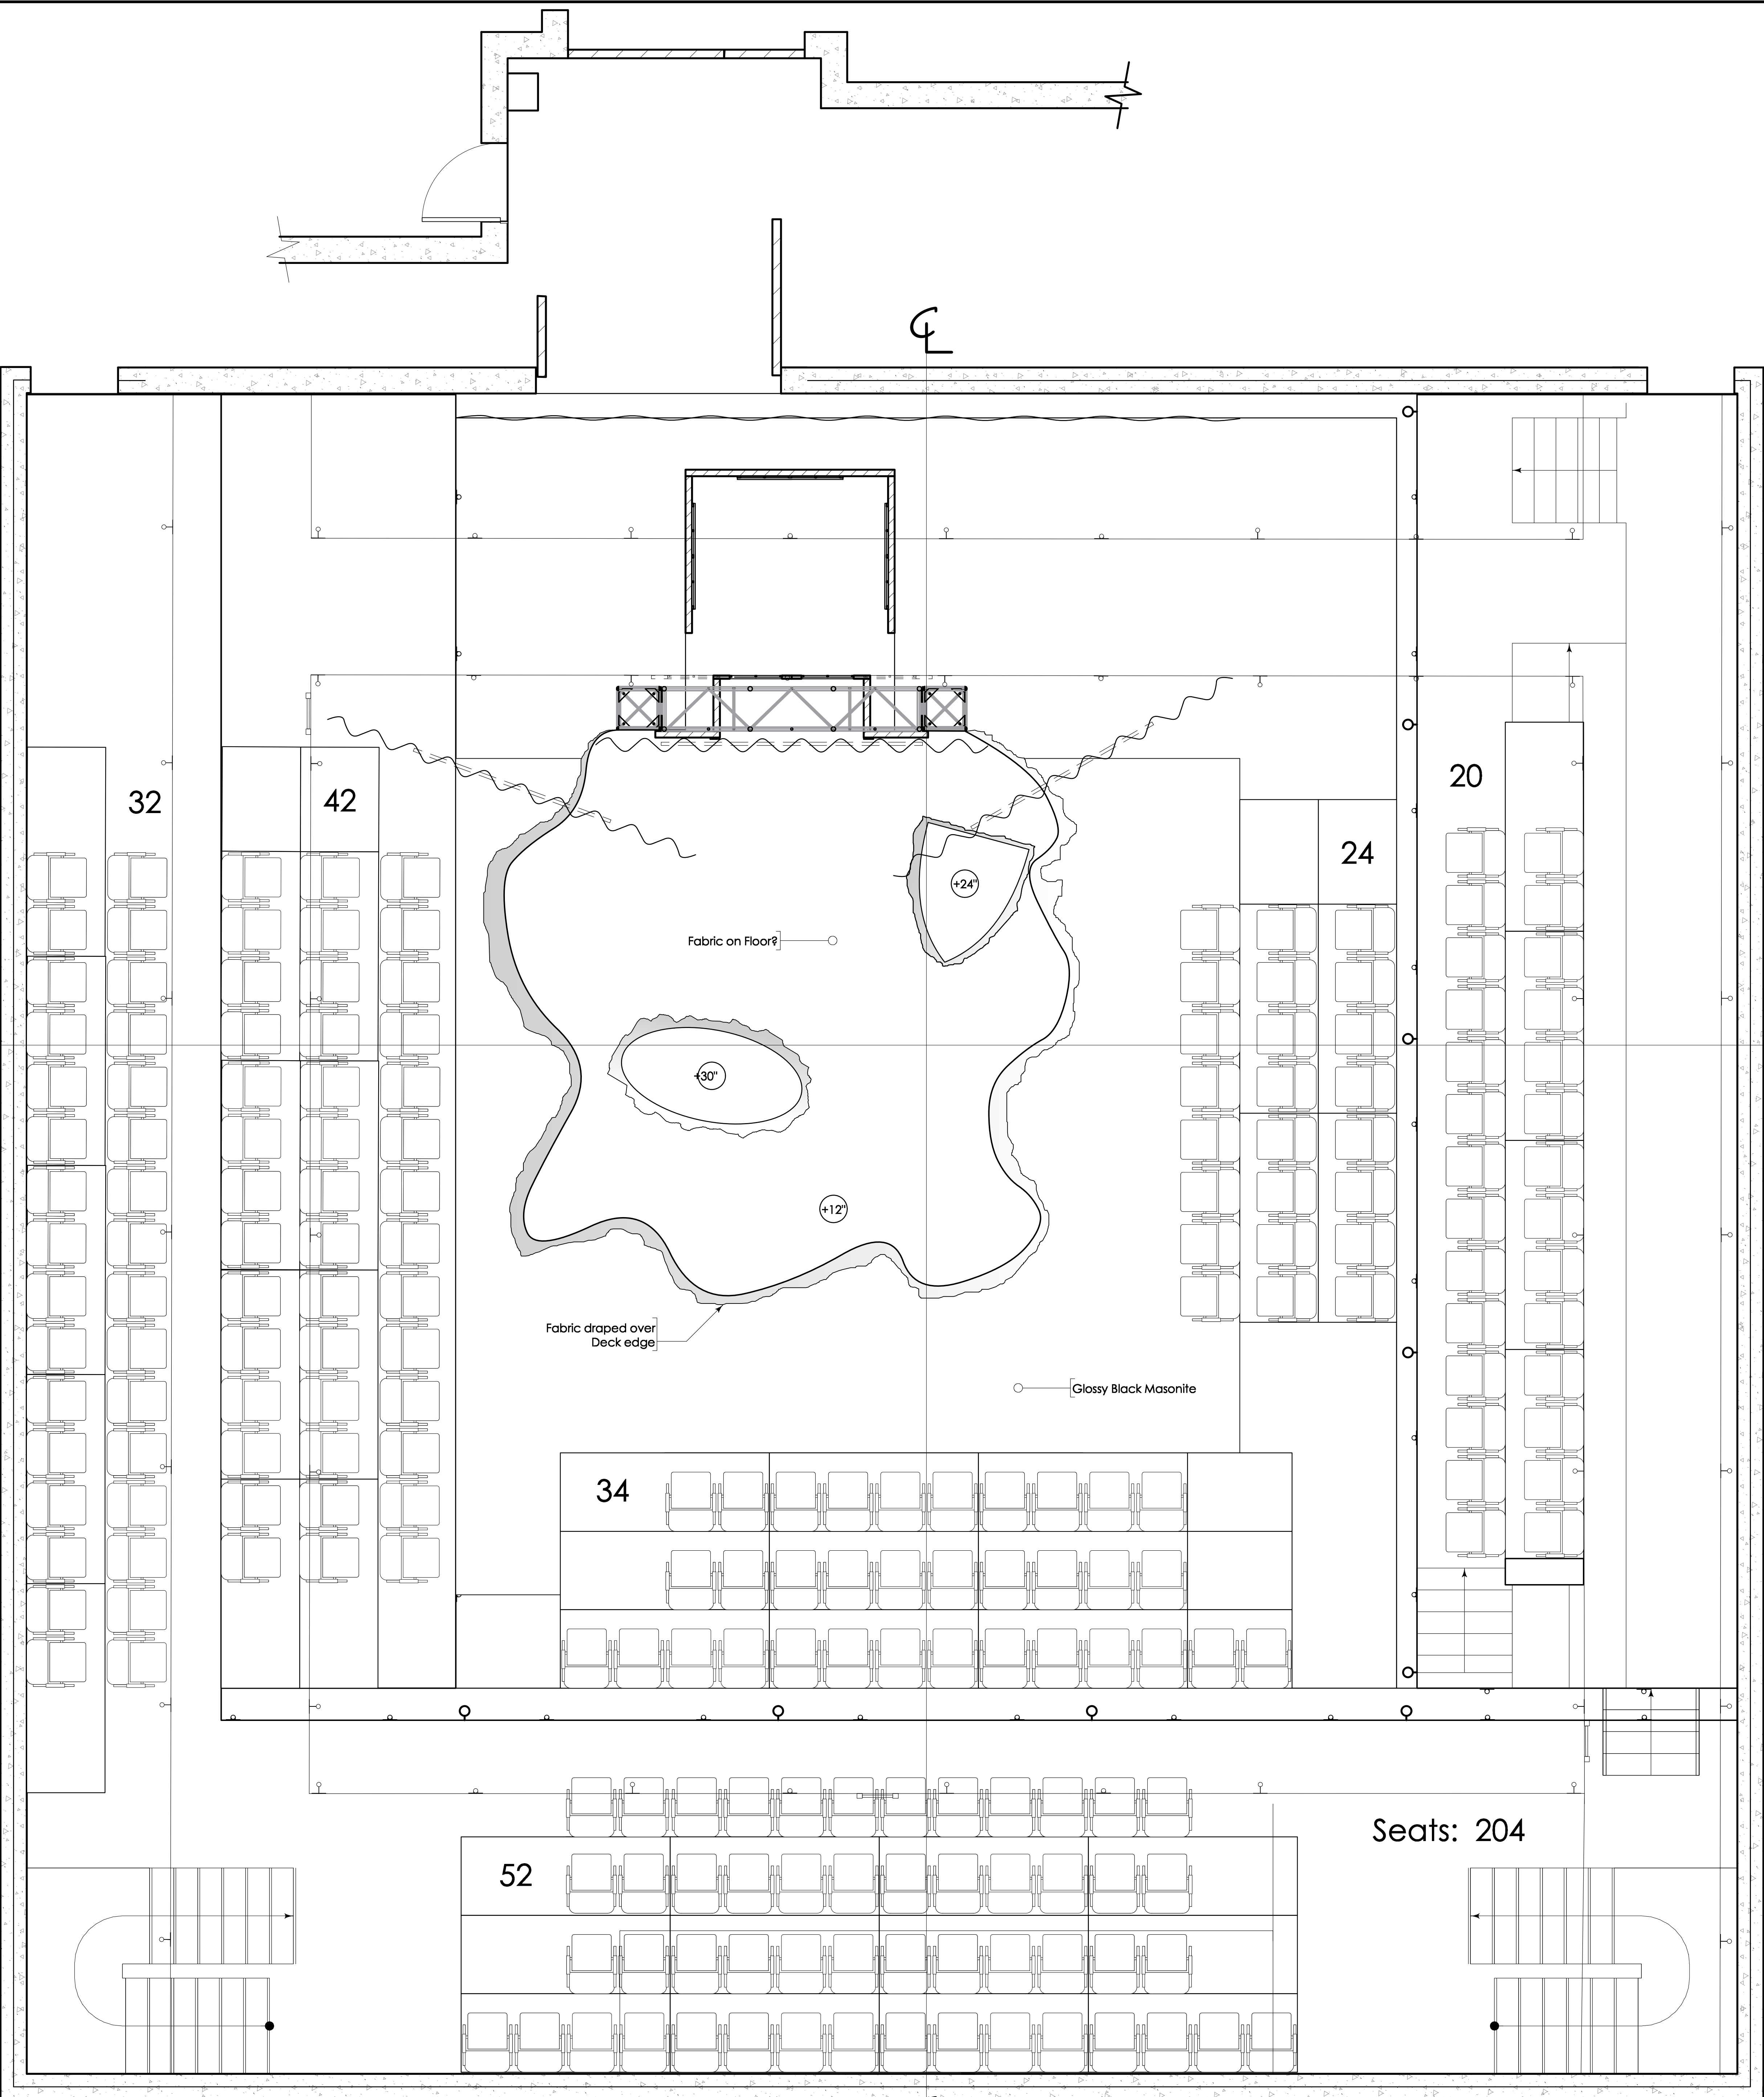


Director: Jessika Malone
Scenic Designer: Philip Franck
Technical Director: Matt Stratton


ORLANDO
Floor Plan
Opening: Feb. 16, 2018 Drawing Date: Dec. 18, 2017 Scale: 3/8" = 1'-0"

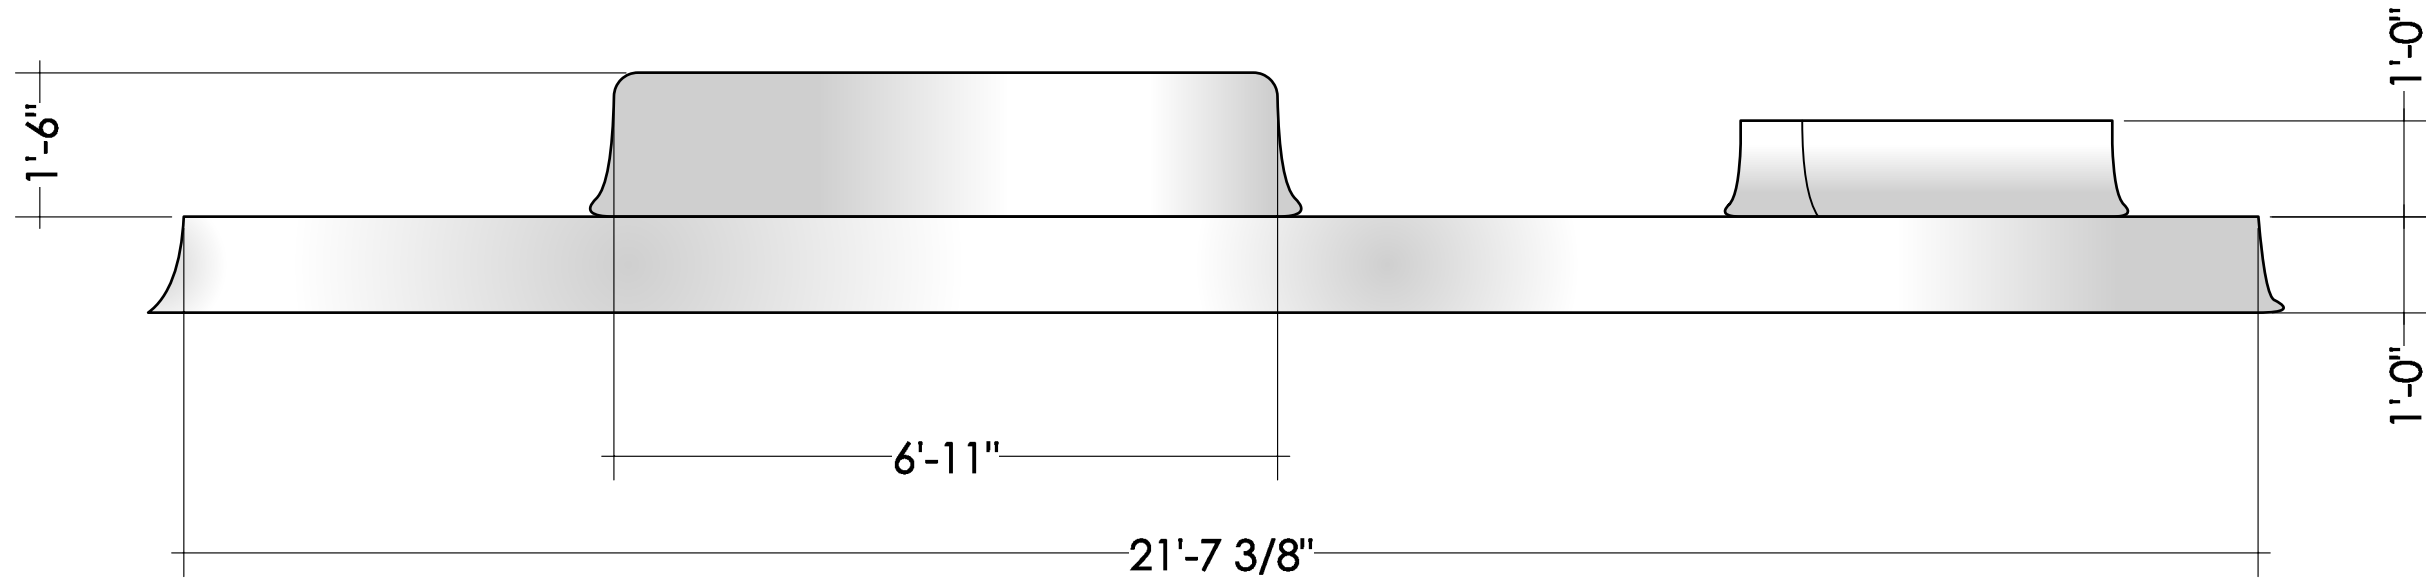


2c Deck Frt Elev
Scale: 1/2" = 1'-0"

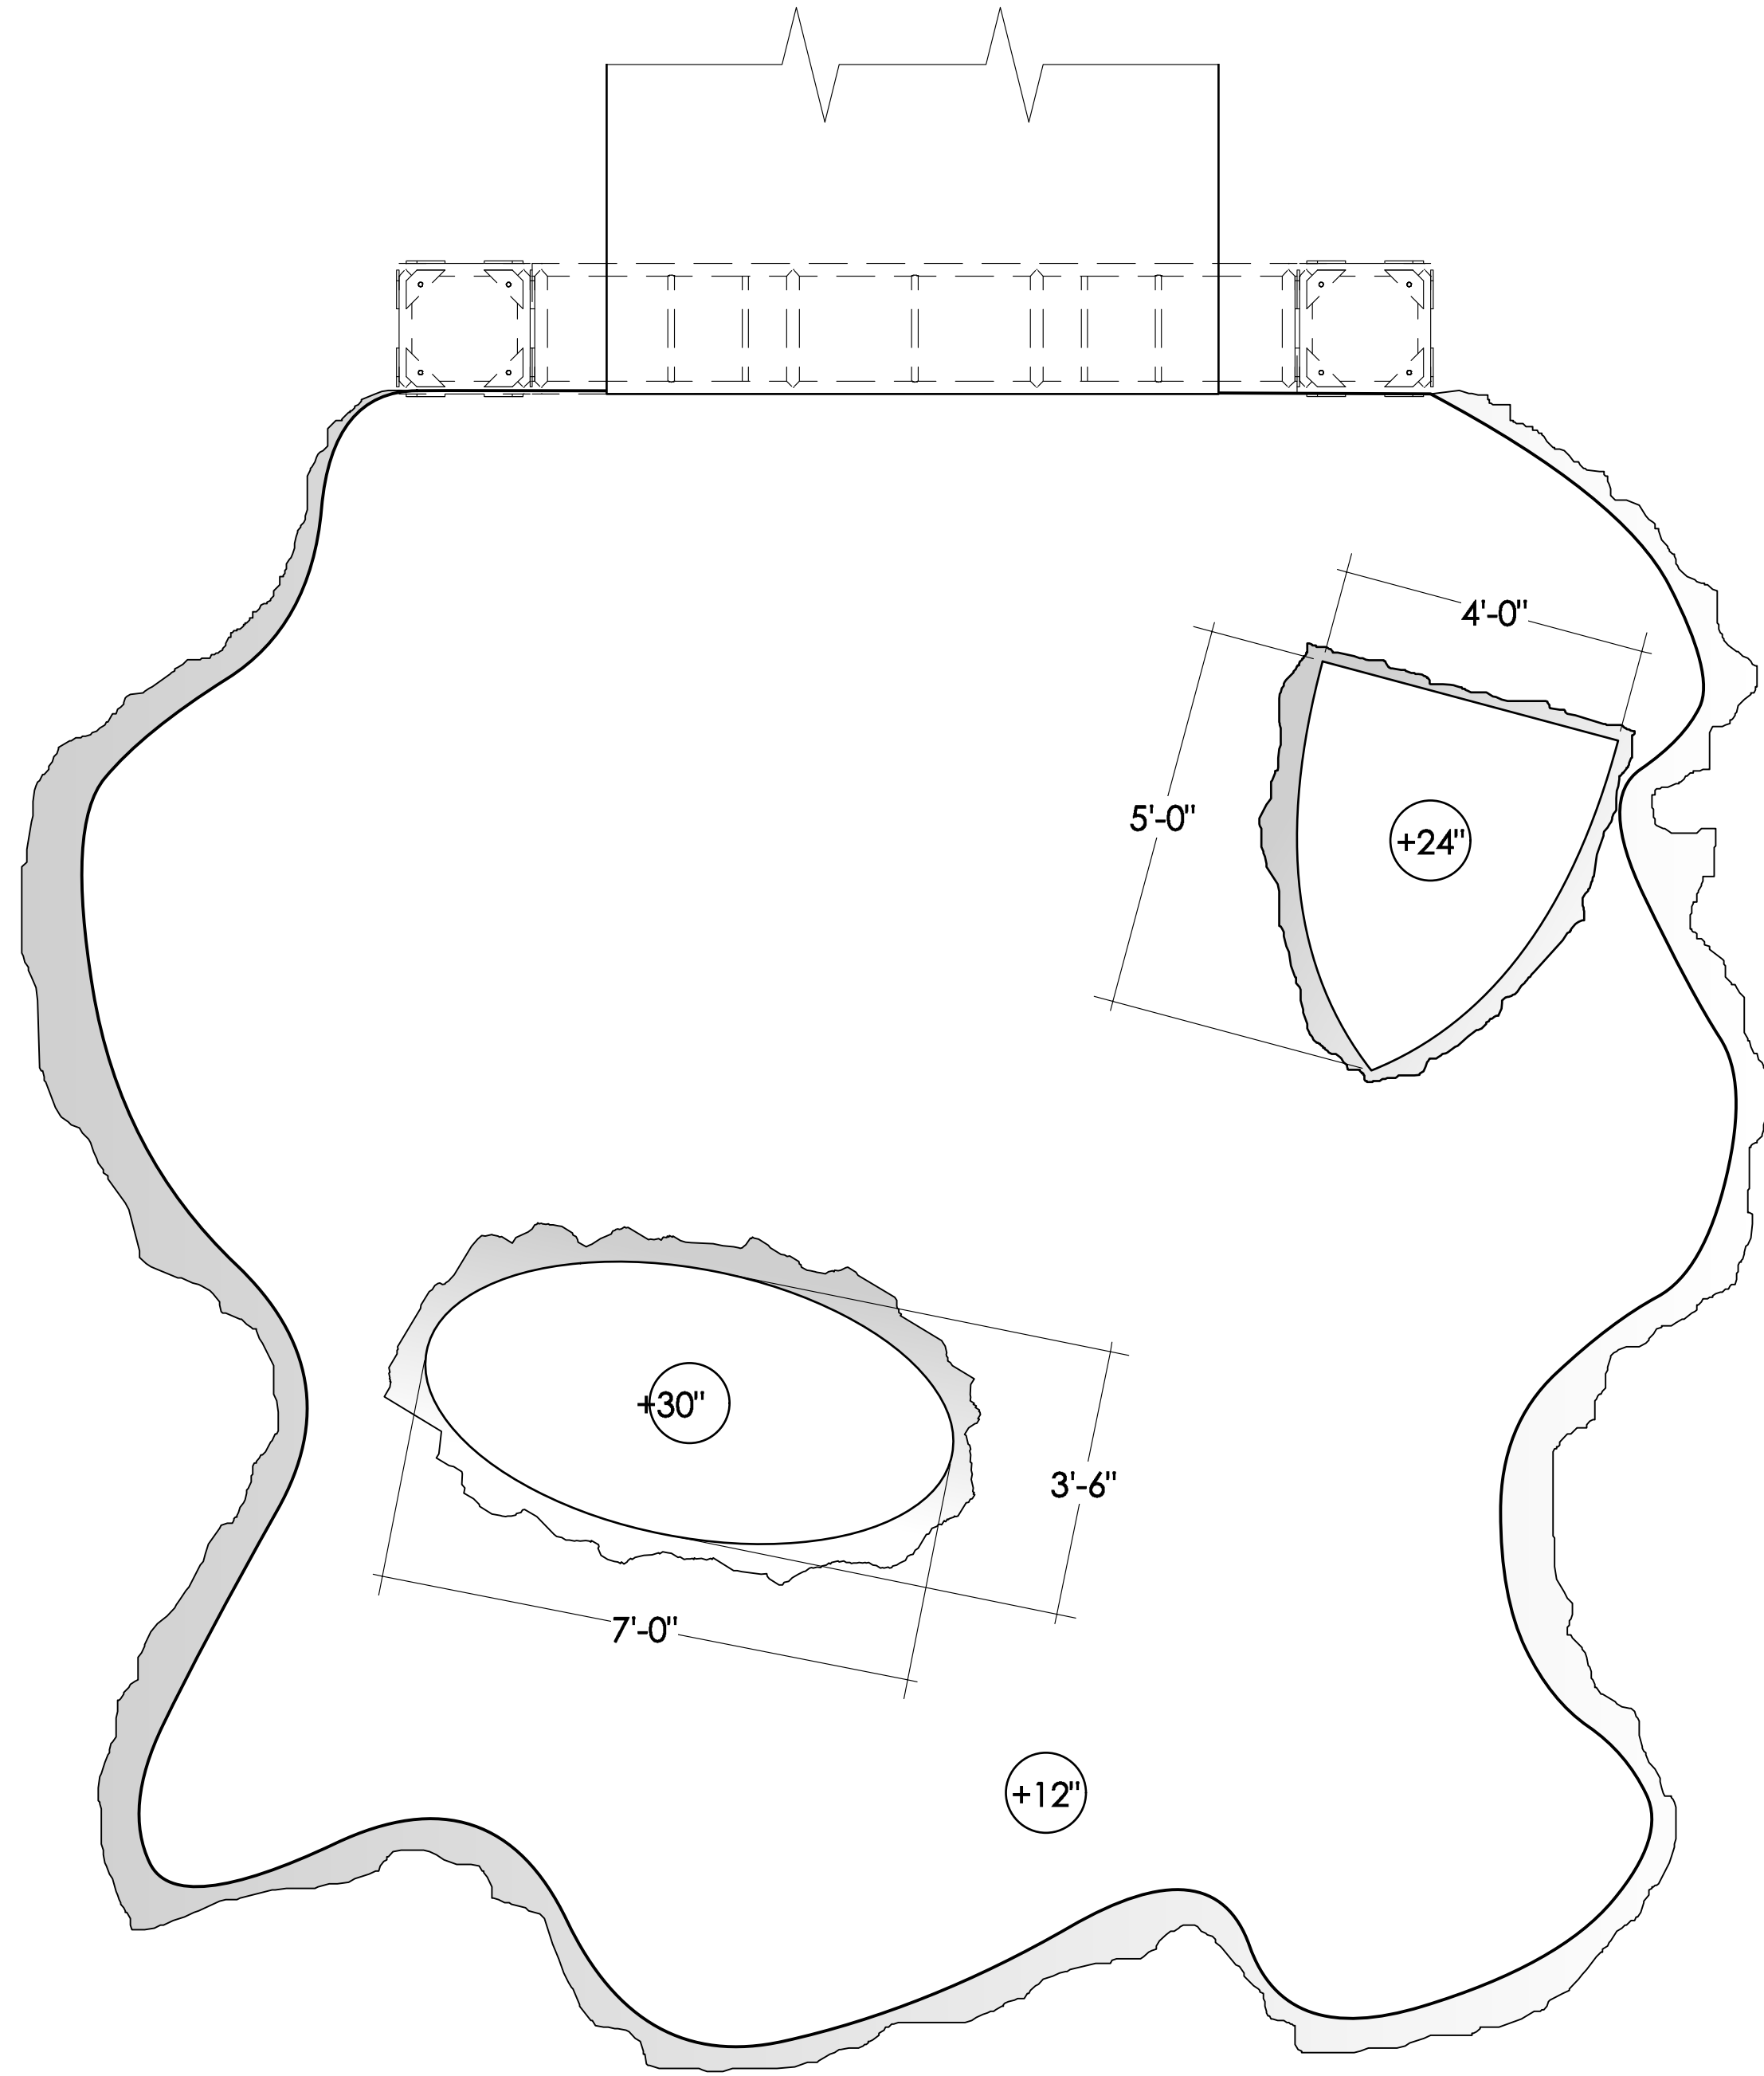


2b Deck Plan
Scale: 1/2" = 1'-0"

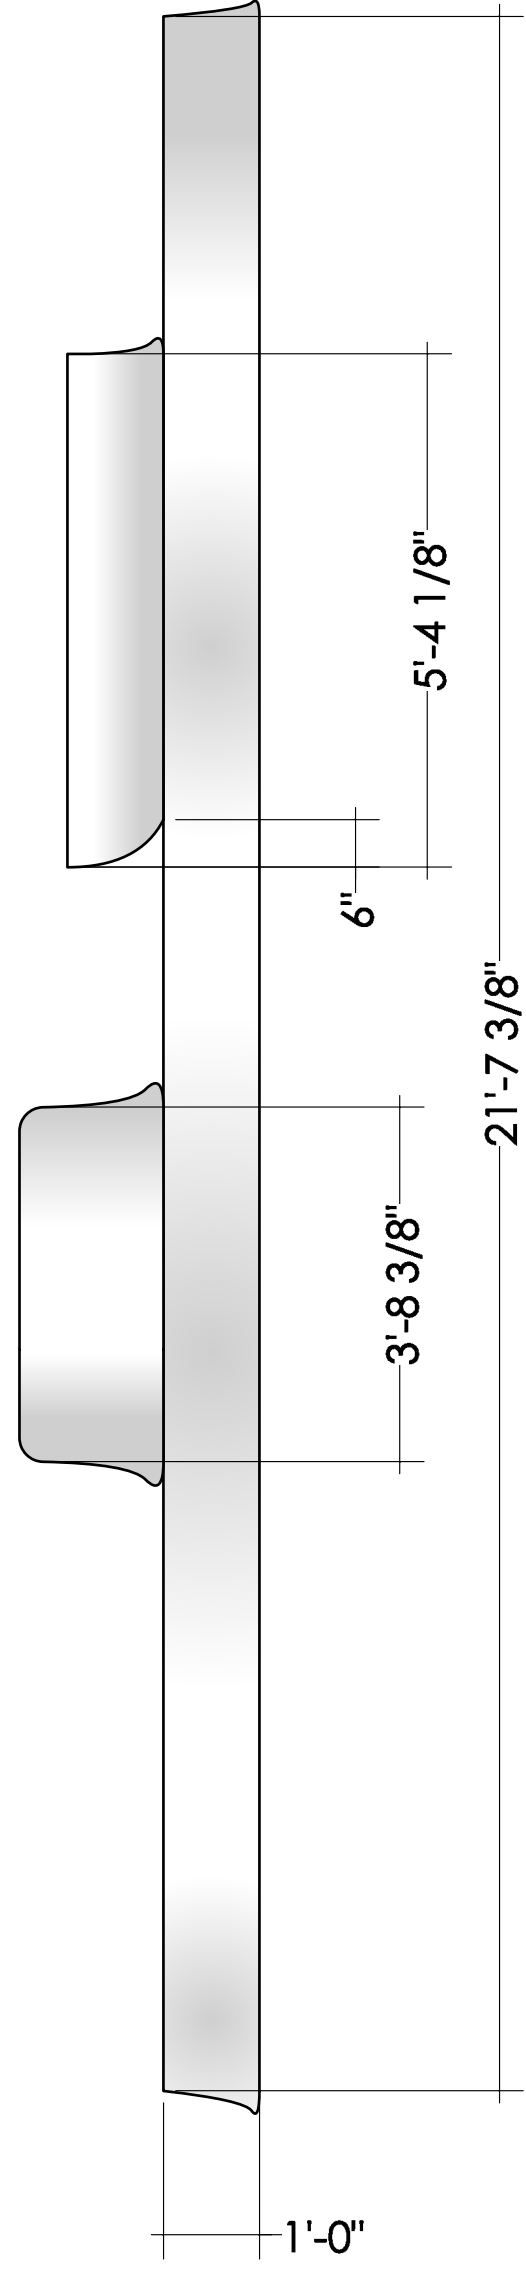


2d Deck SL Elev
Scale: 1/2" = 1'-0"

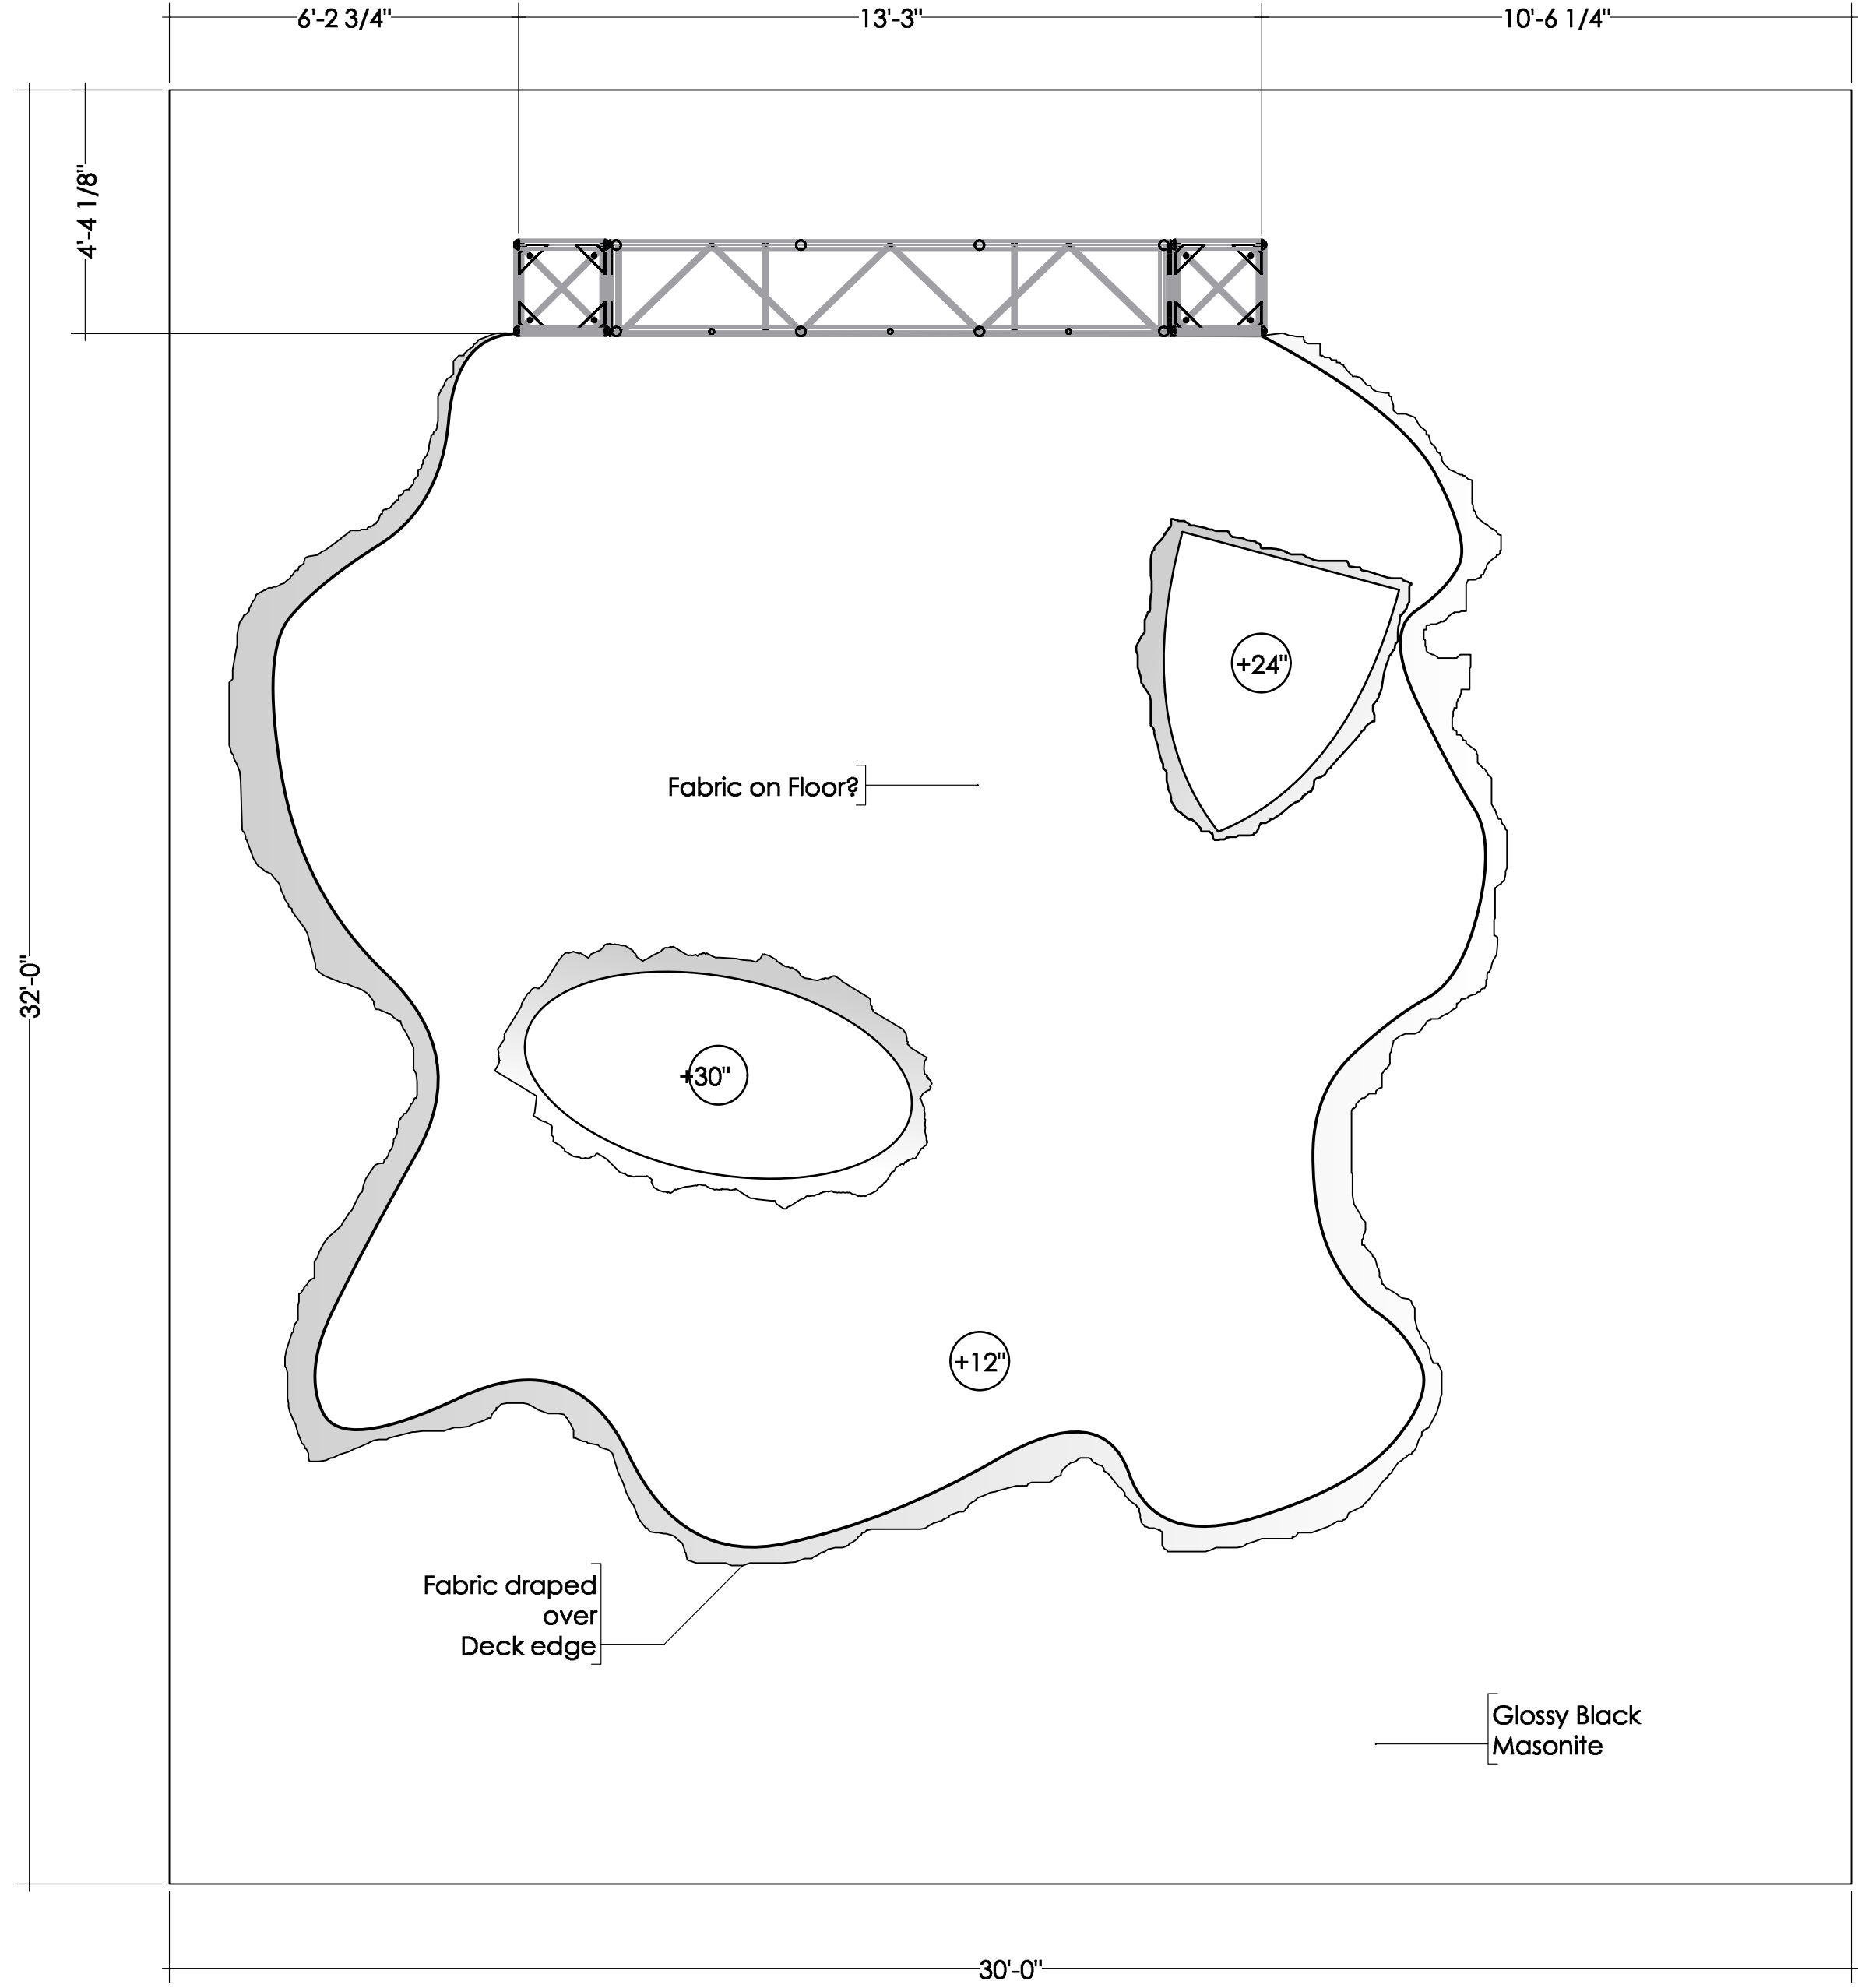


2a Masonite & Deck Plan
Scale: 1/2" = 1'-0"

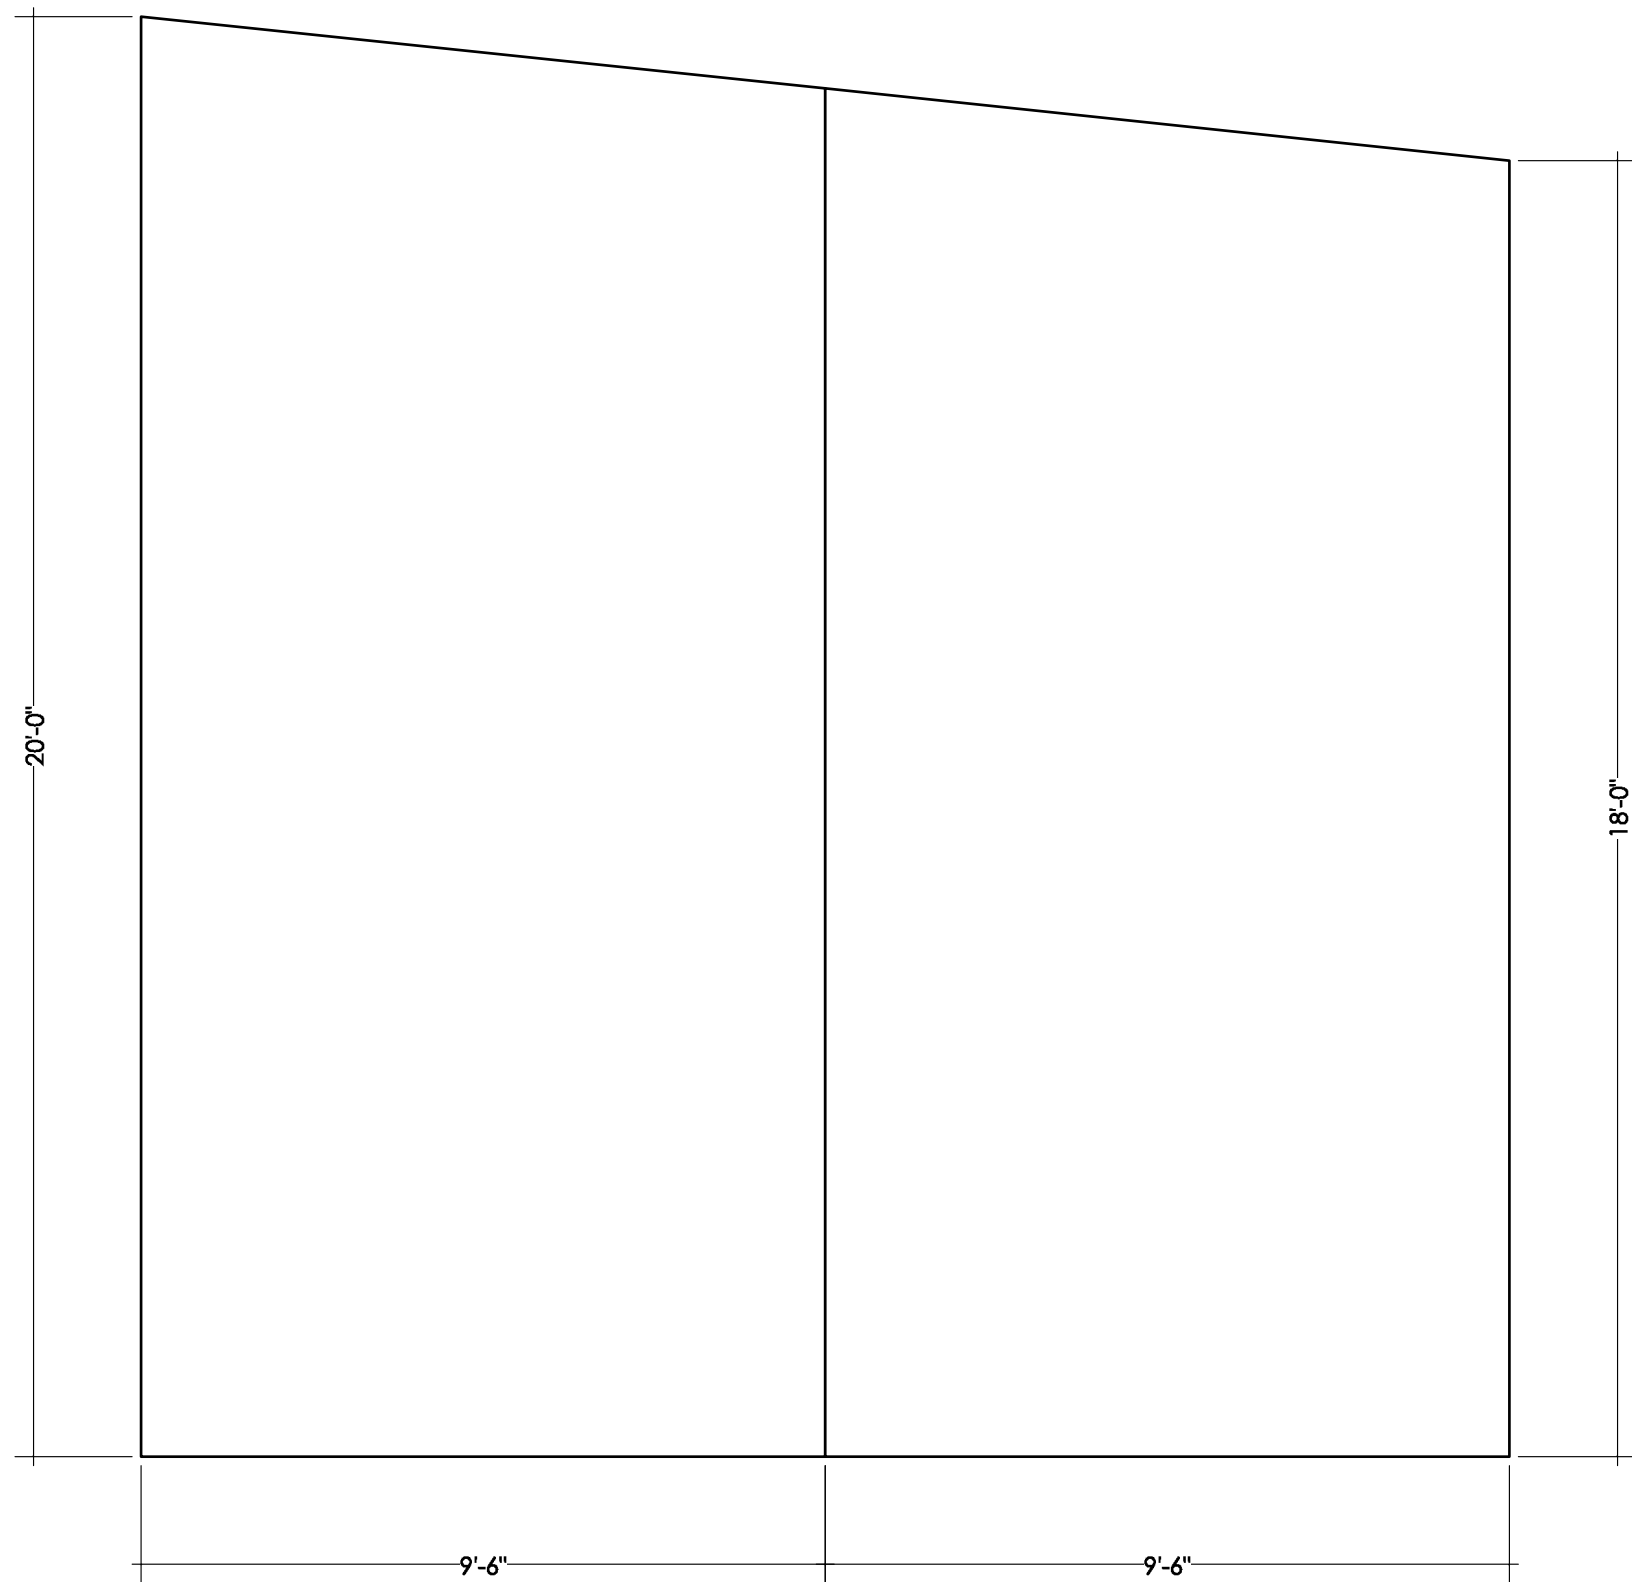


3d SR Curtain Frt Elev
Scale: 1/2" = 1'-0"

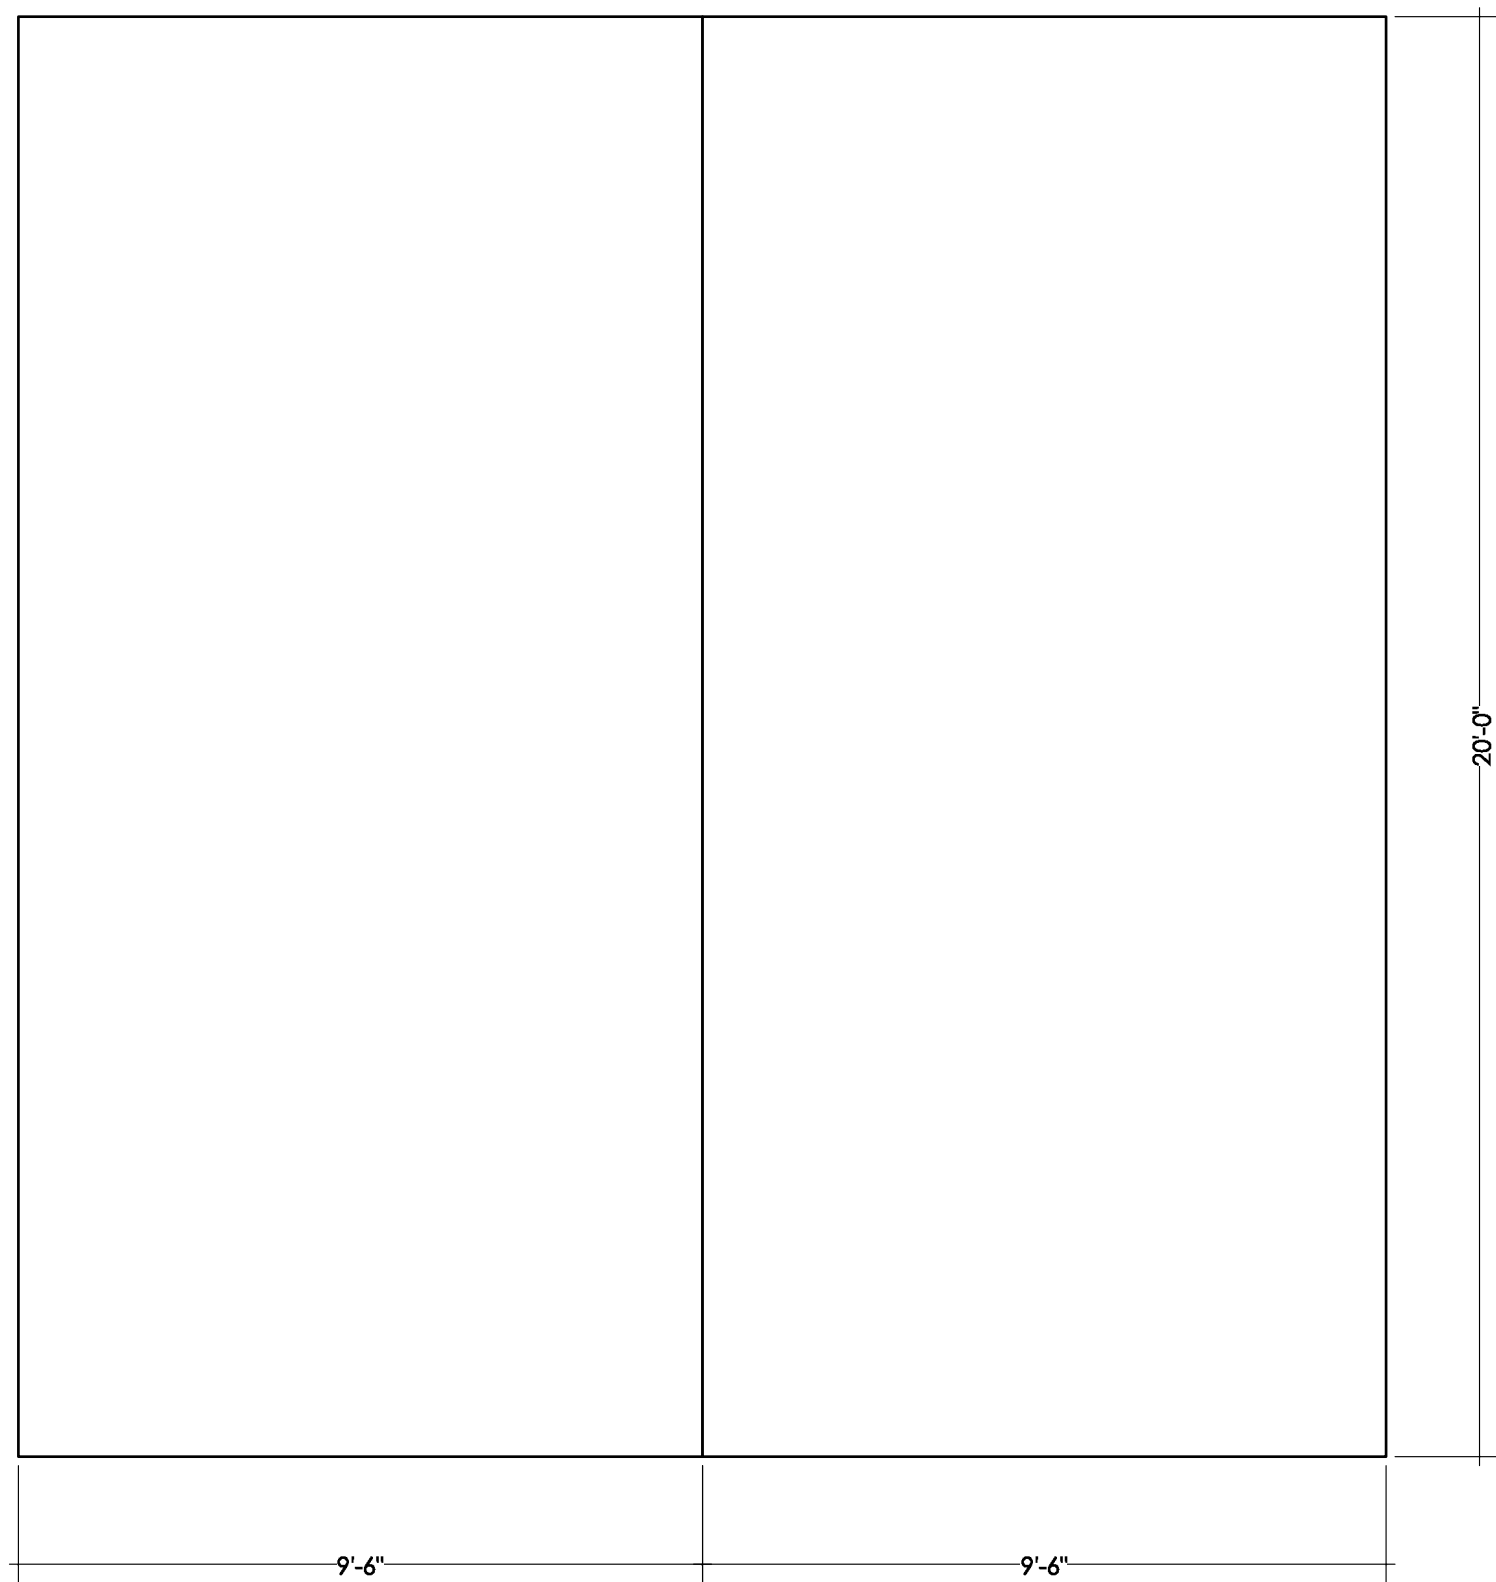


3e Ctr Curtain Frt Elev
Scale: 1/2" = 1'-0"

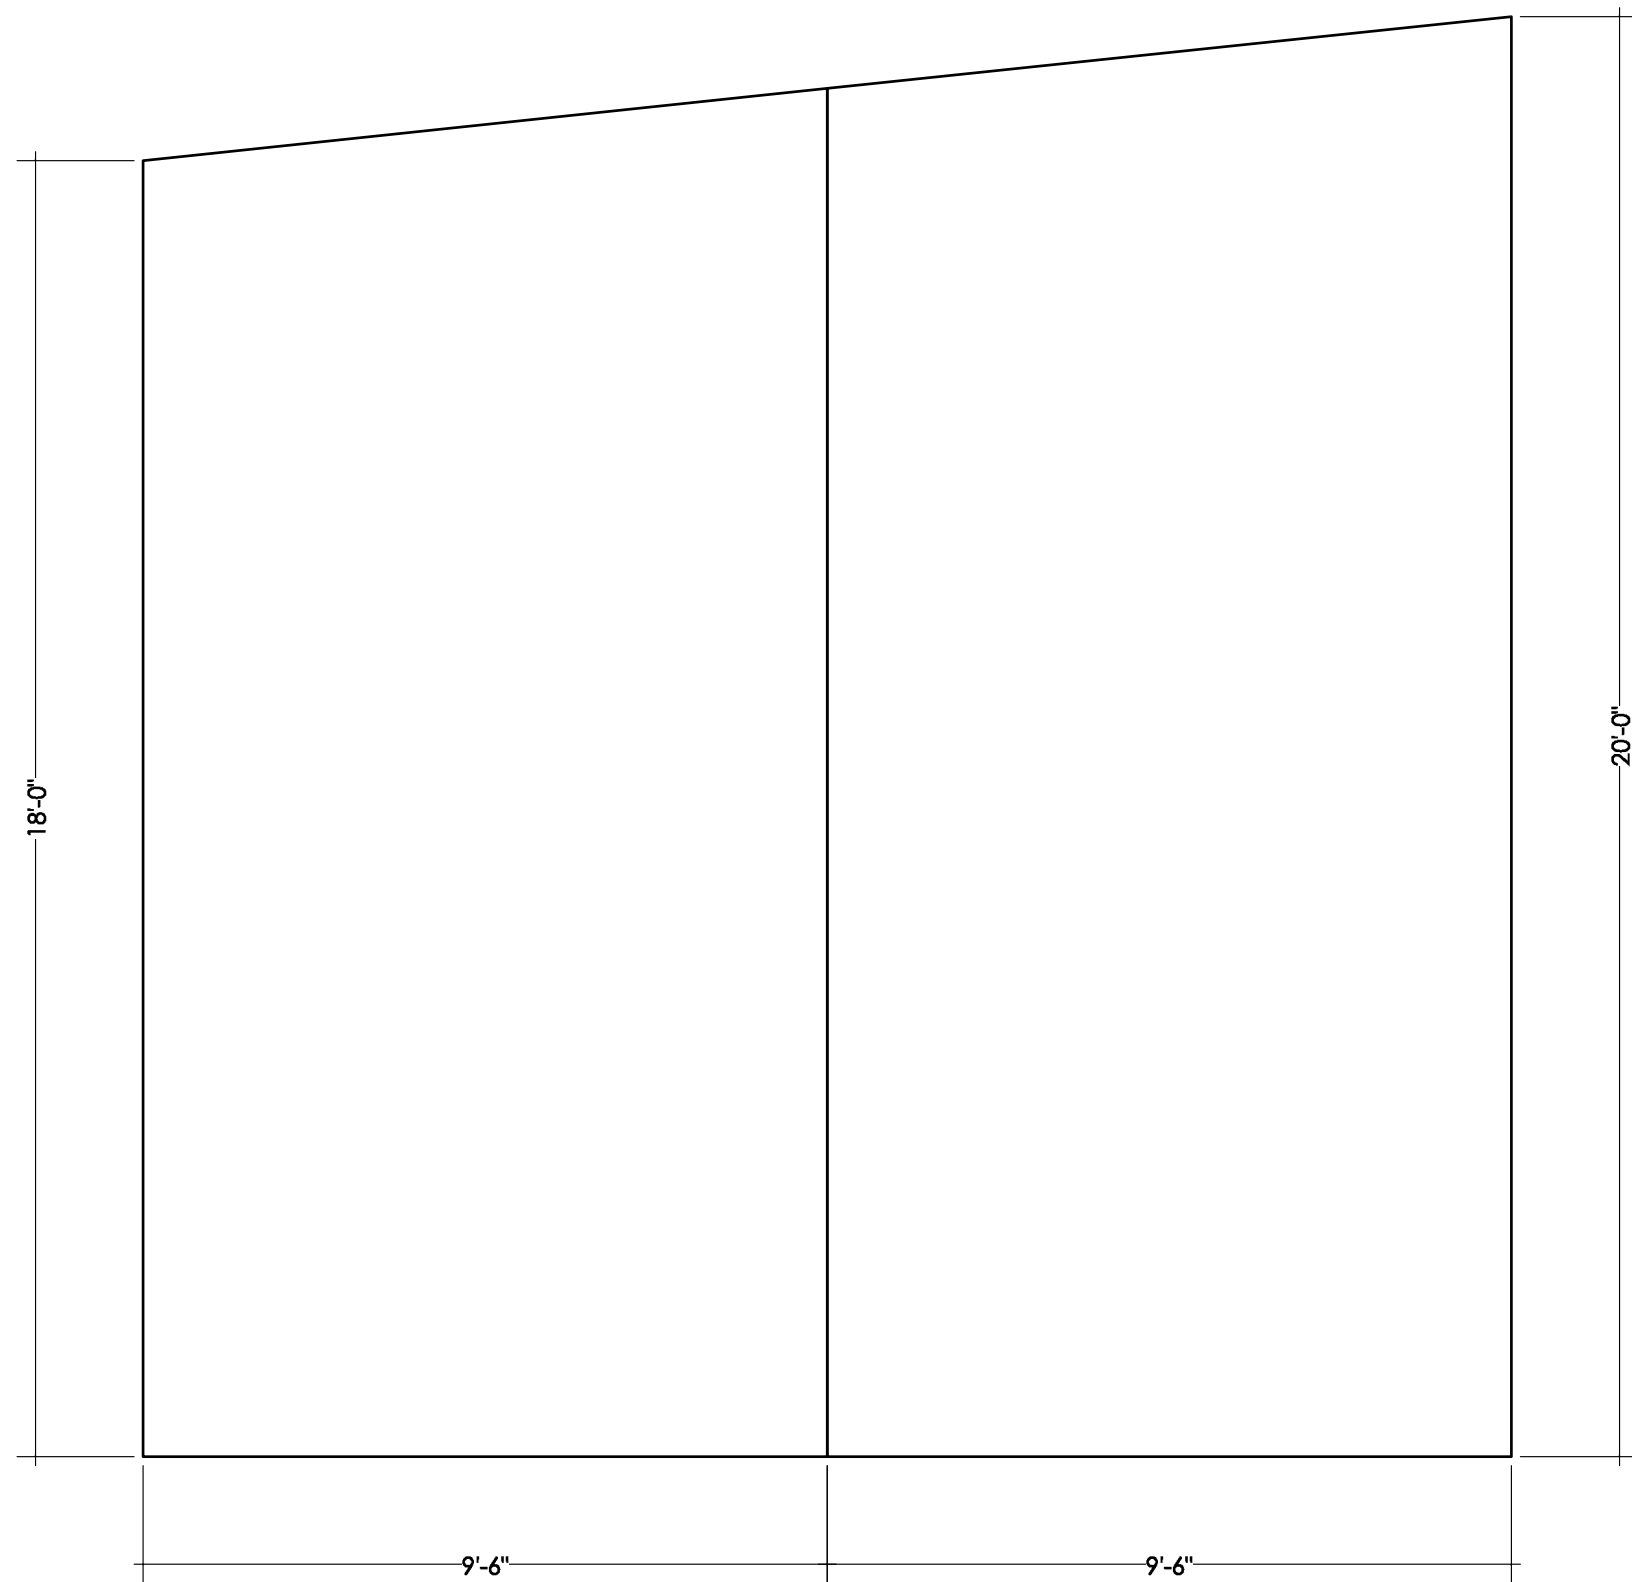


3f SL Curtain Frt Elev
Scale: 1/2" = 1'-0"

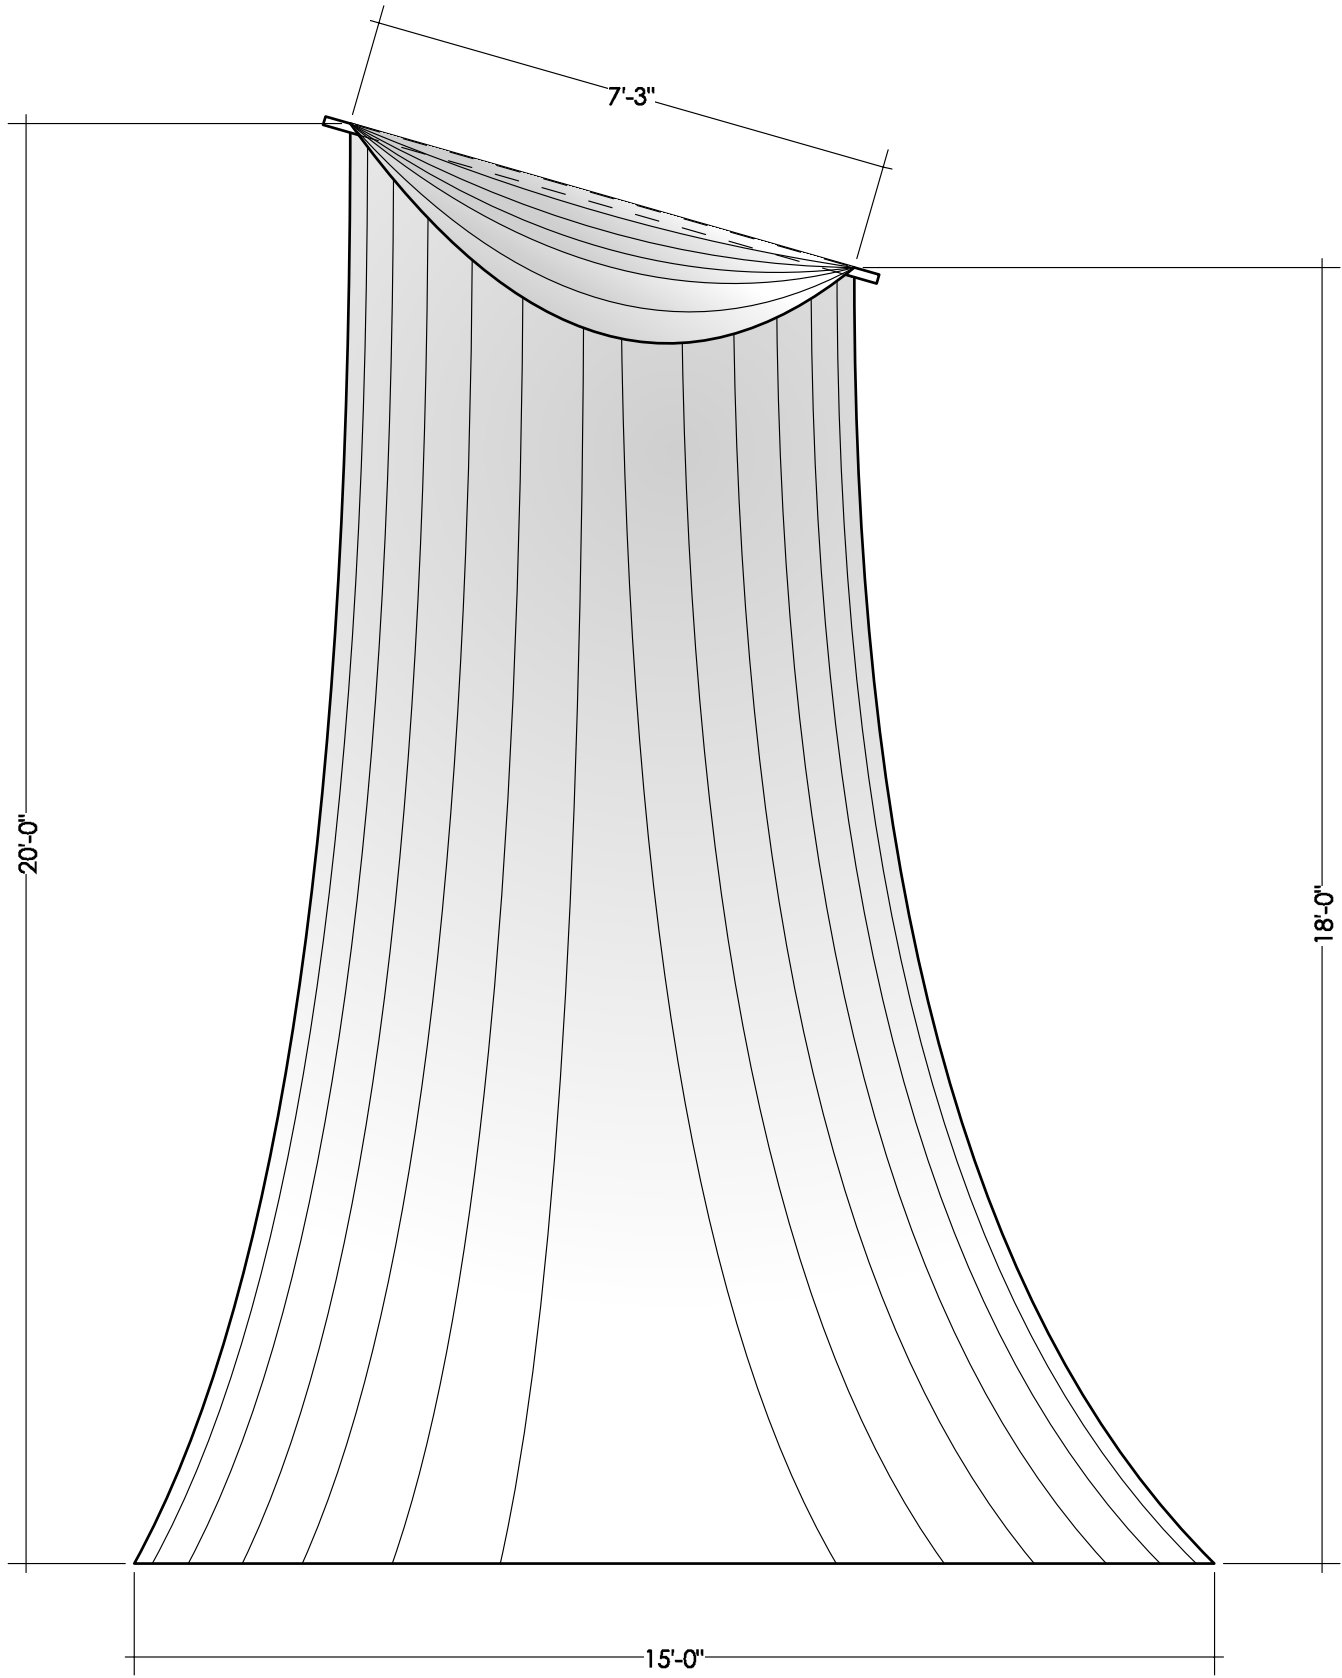

3a SR Curtain Frt View
Scale: 1/2" = 1'-0"

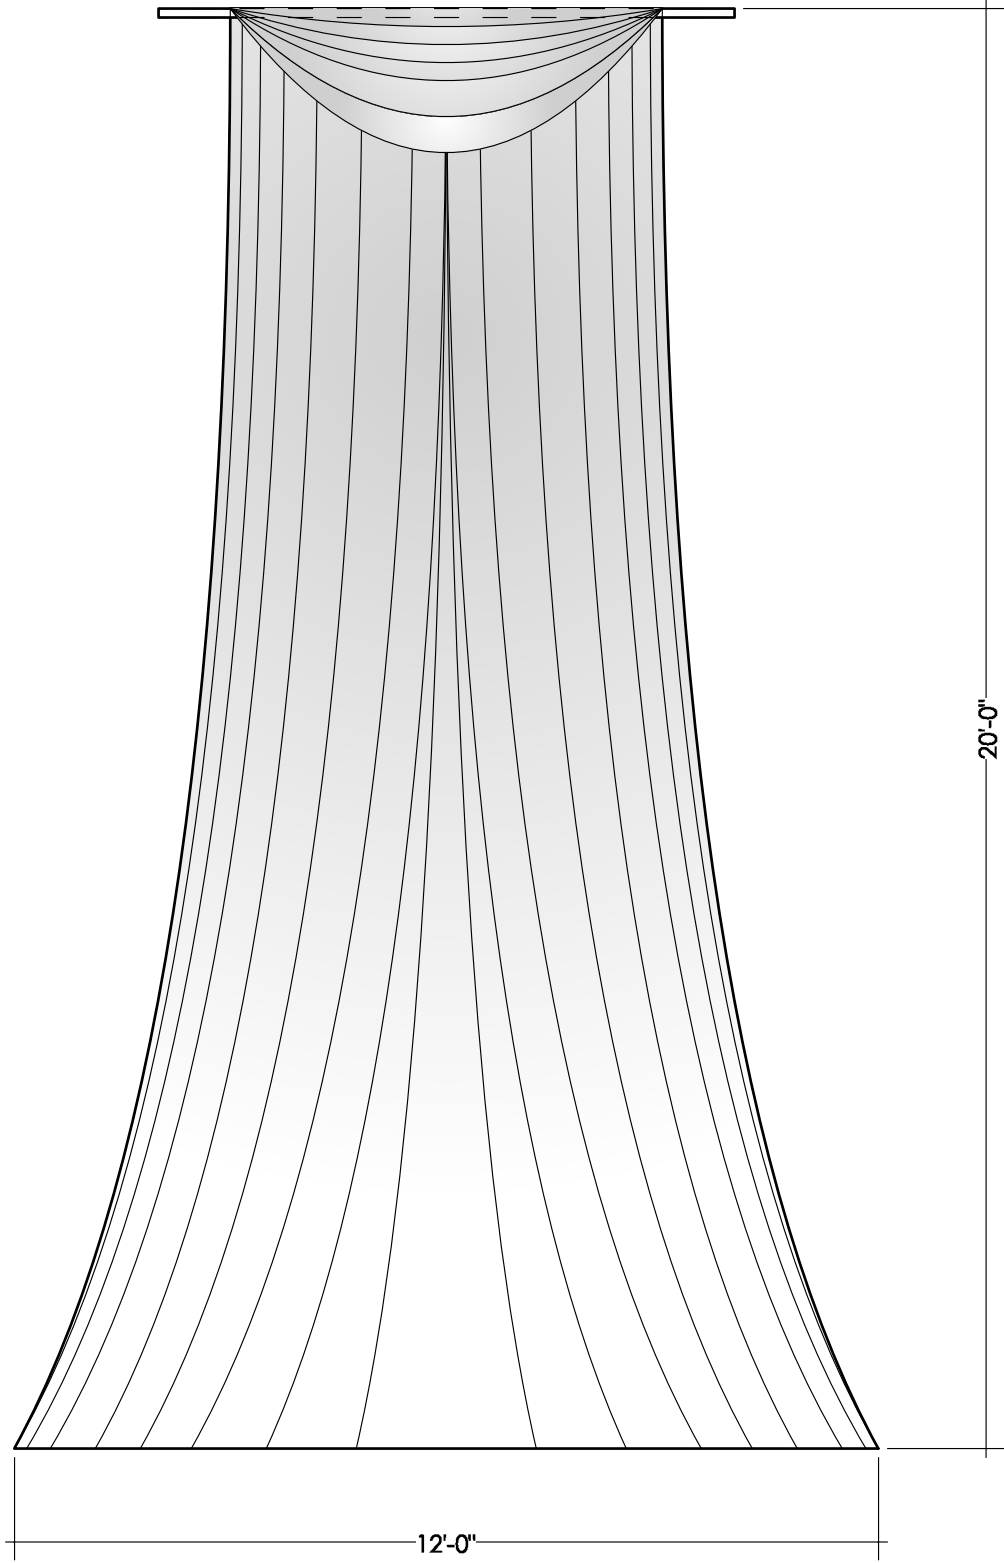


3b Ctr Curtain Frt View
Scale: 1/2" = 1'-0"

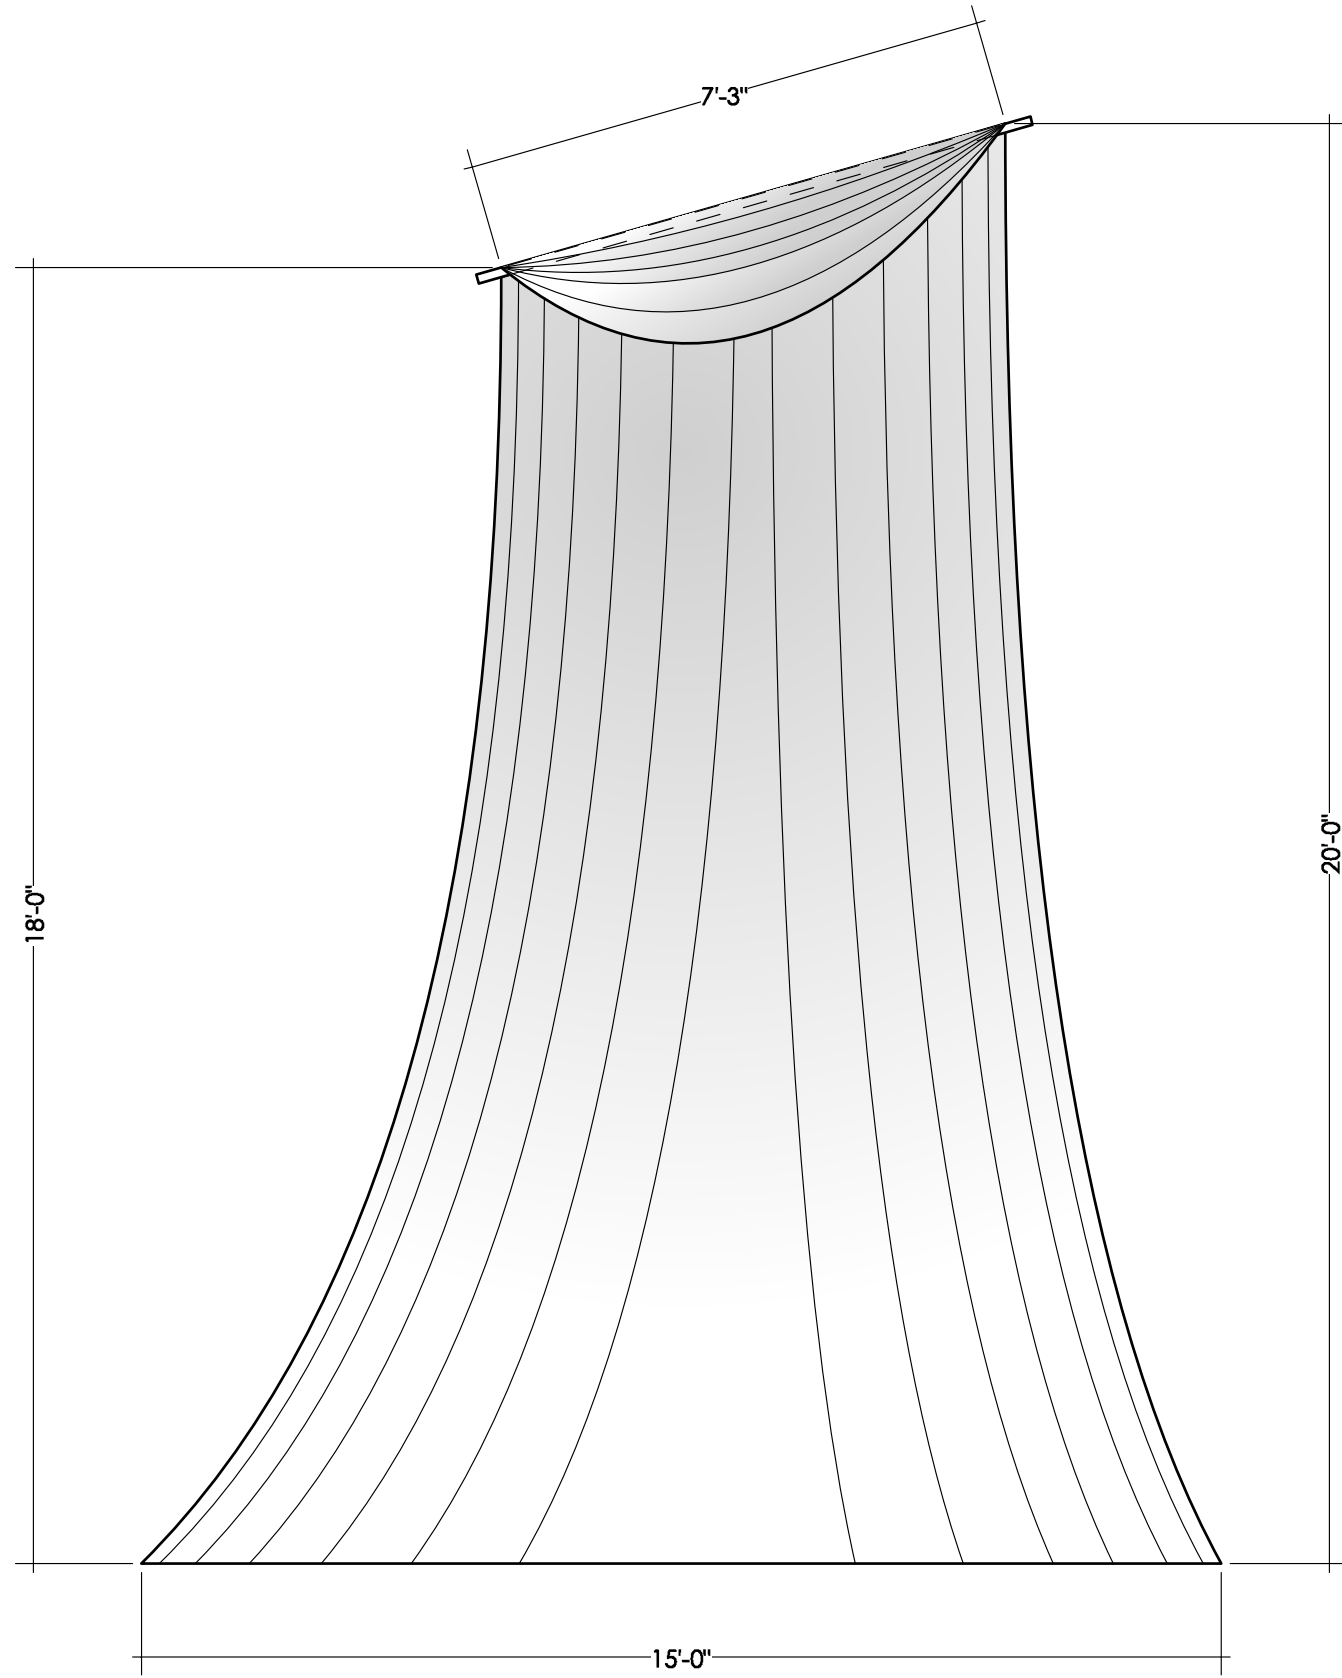


3c SL Curtain Frt View
Scale: 1/2" = 1'-0"


Fabric is Crushed Voile.
Each Piece is 114" wide.

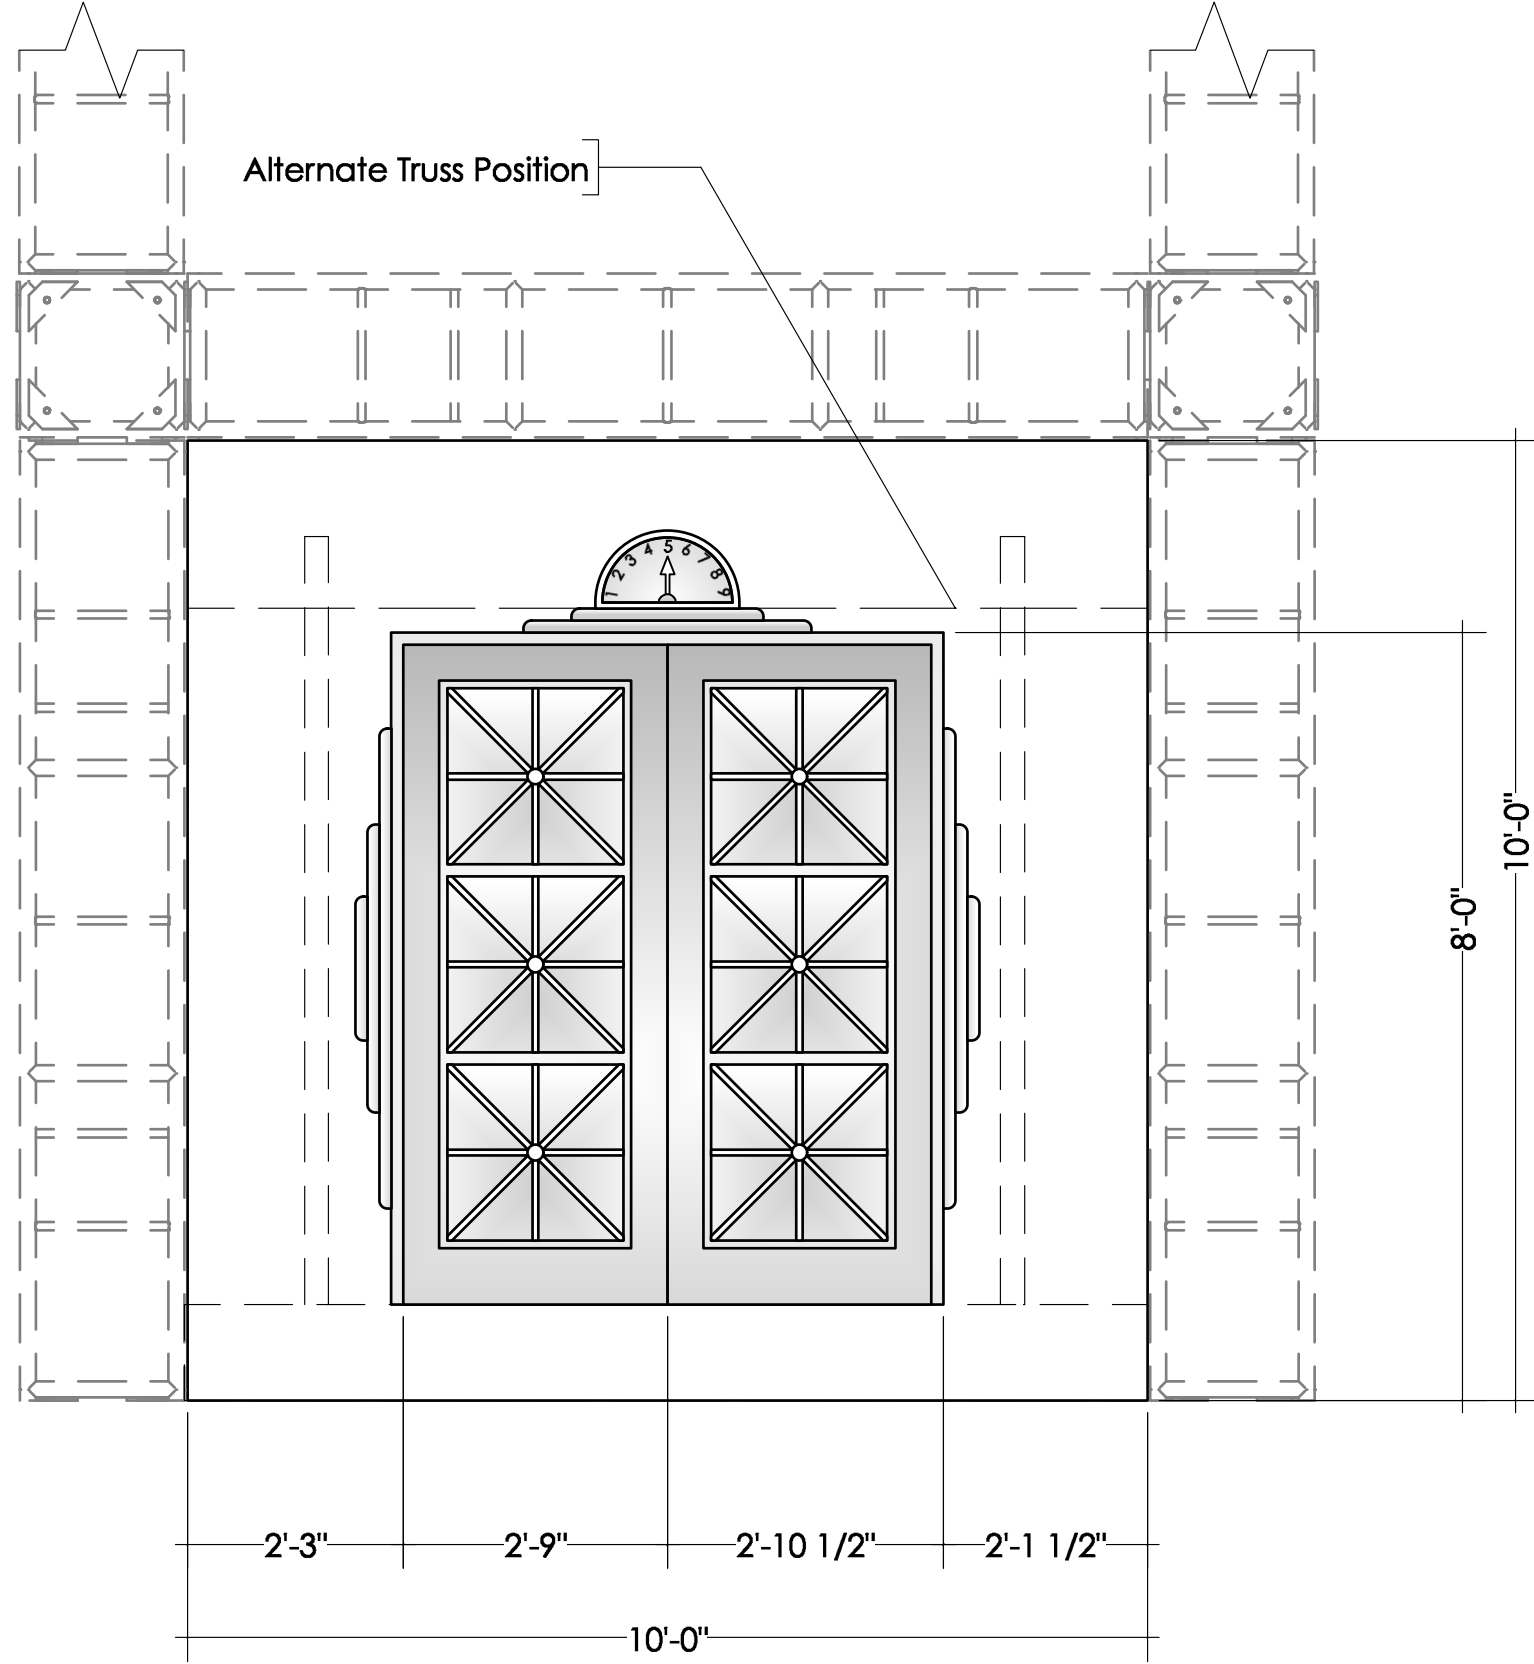


4a Elevator Frt Elev
Scale: 1/2" = 1'-0"

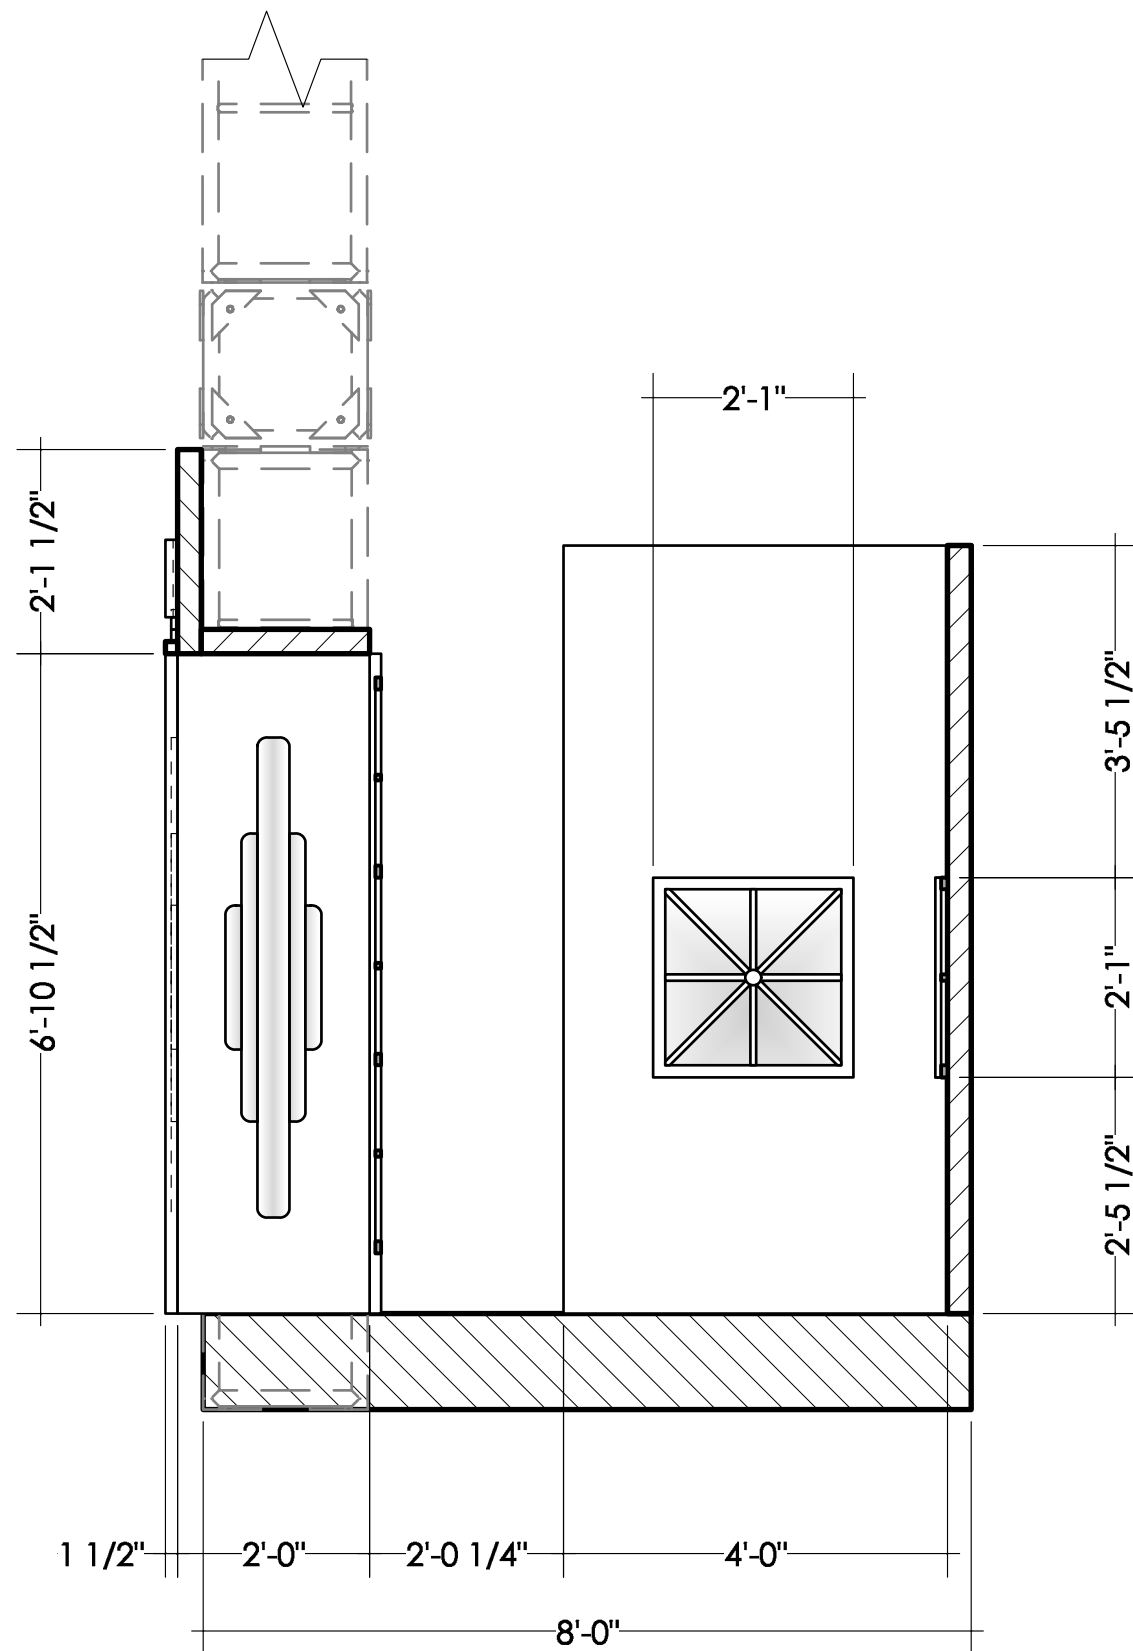


4b Elevator Section
Scale: 1/2" = 1'-0"

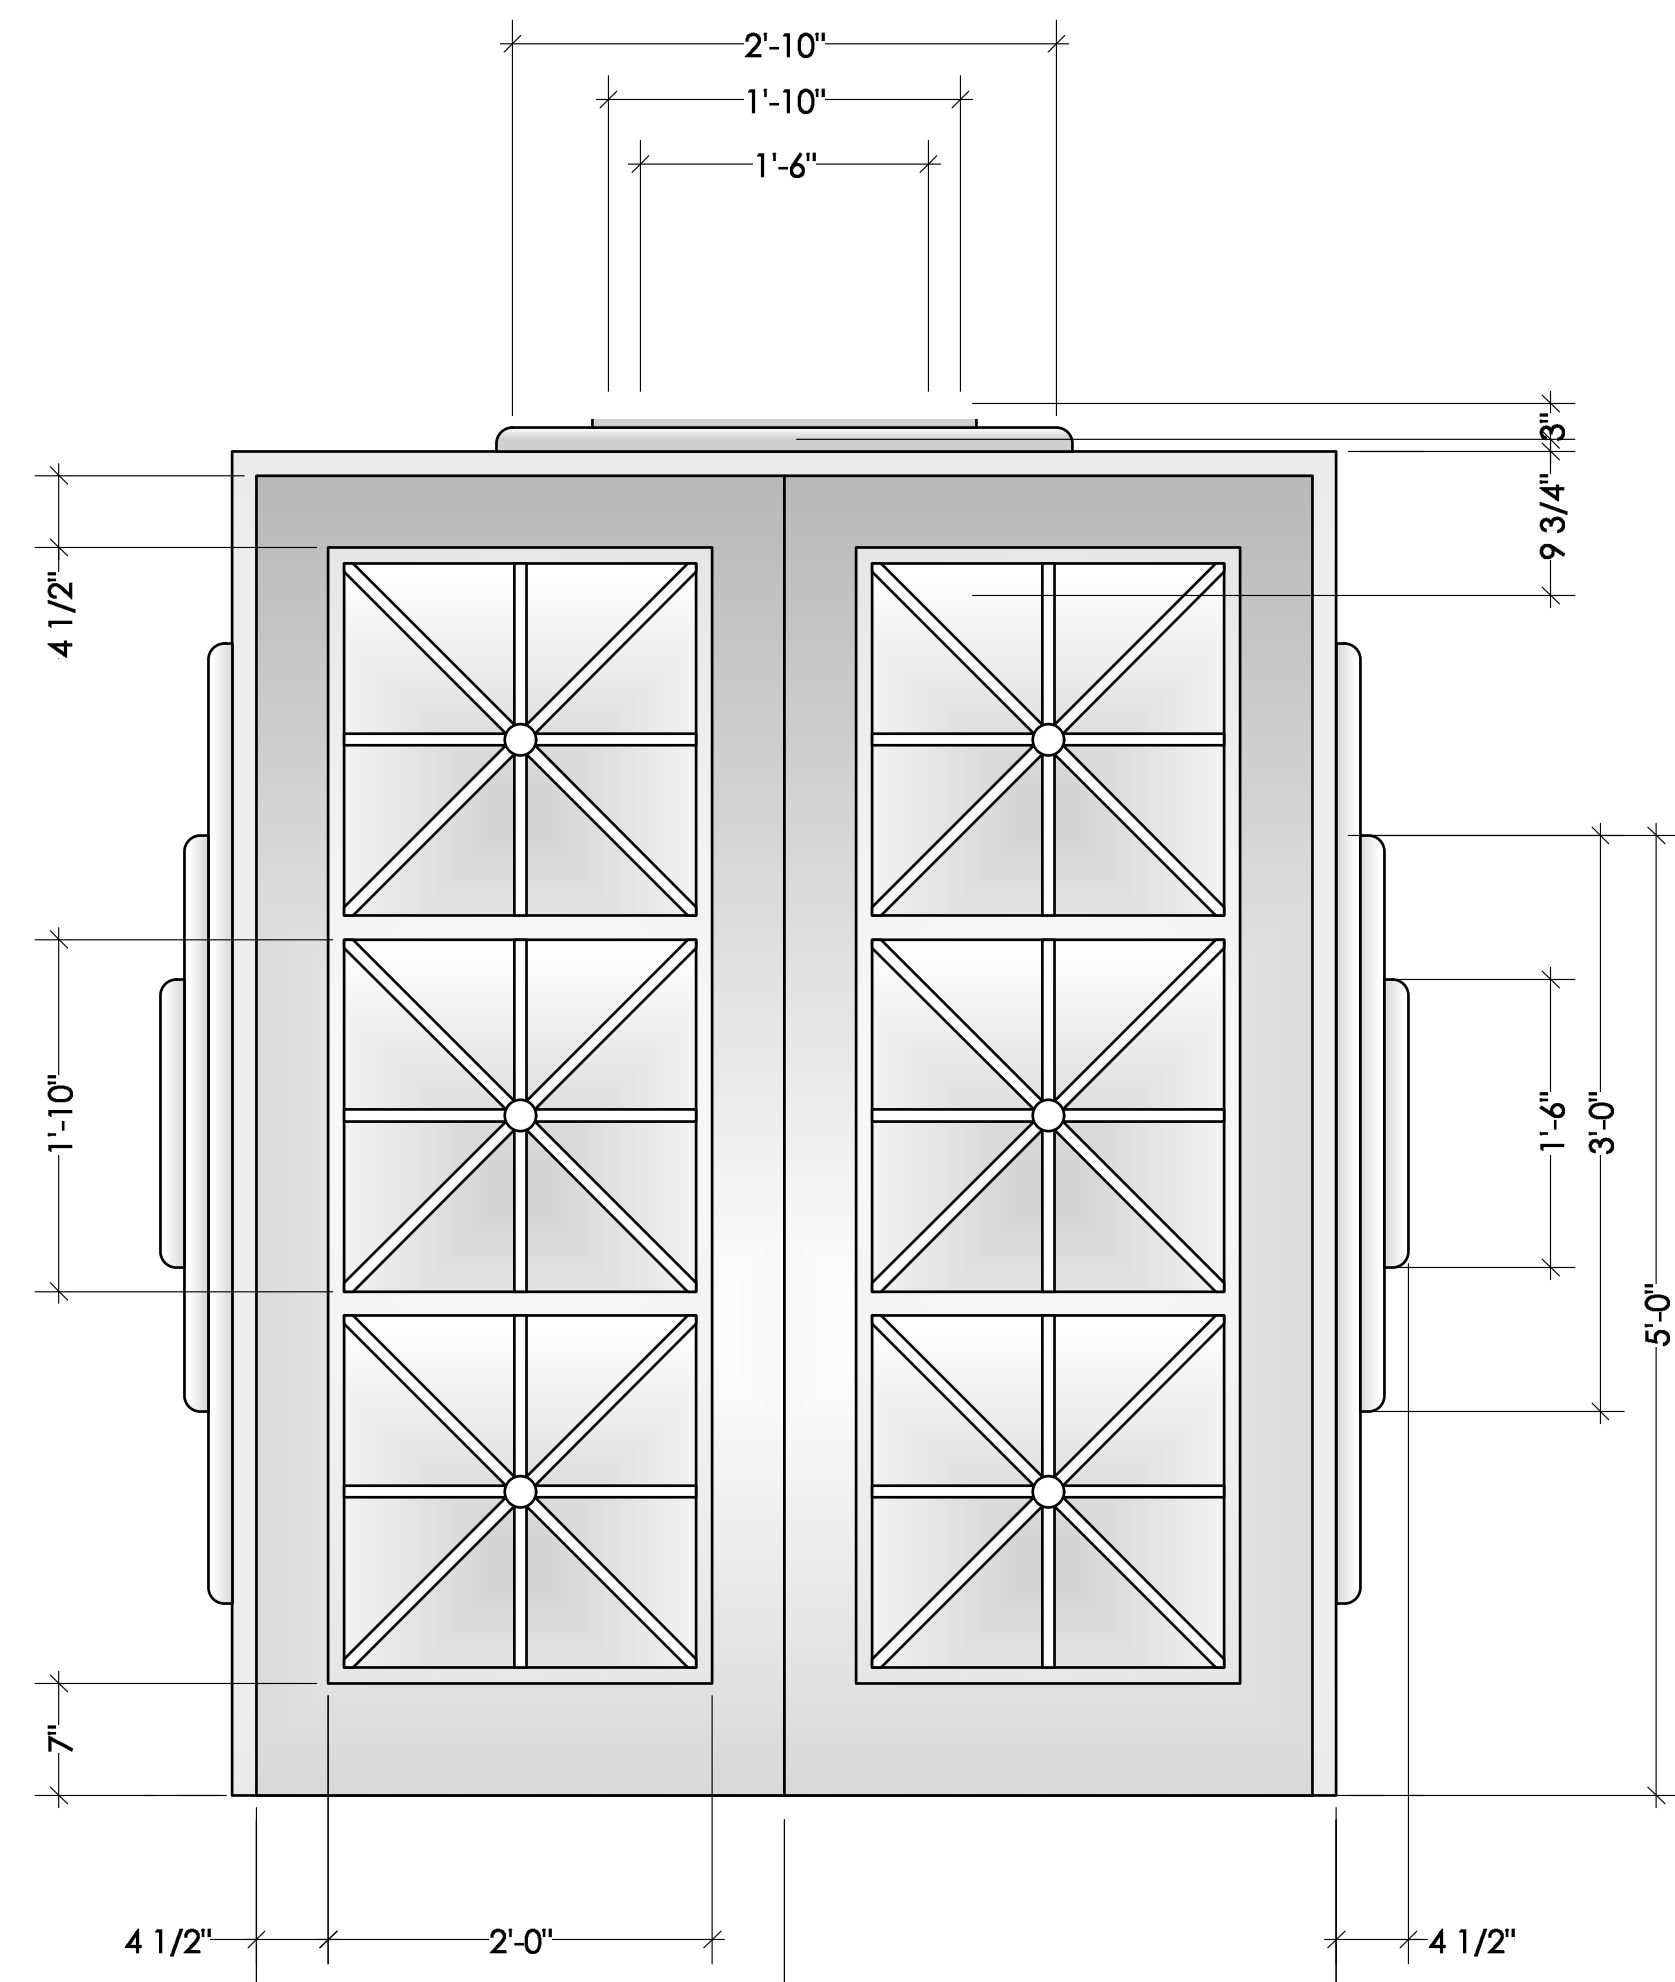


4d Elevator Detail
Scale: 1" = 1'-0"

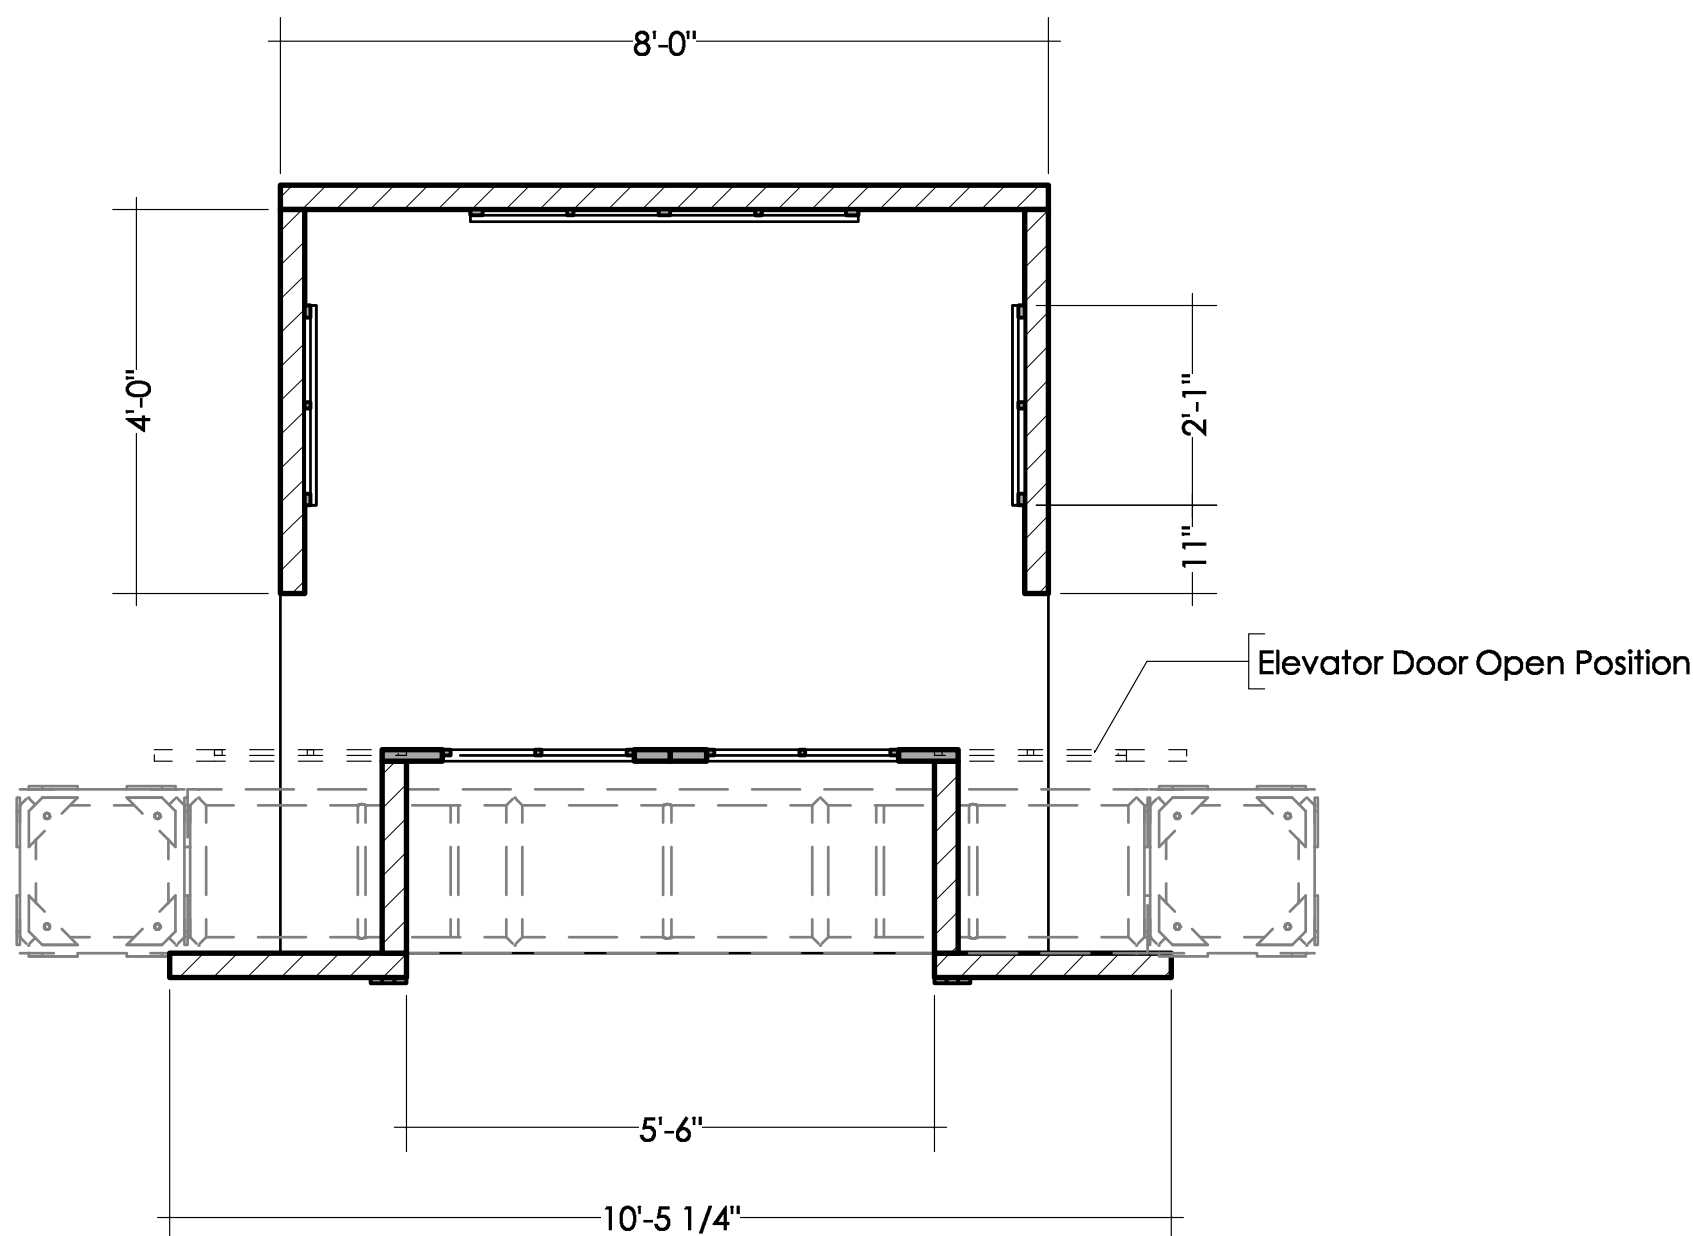

4c Elevator Frt Elev
Scale: 1/2" = 1'-0"

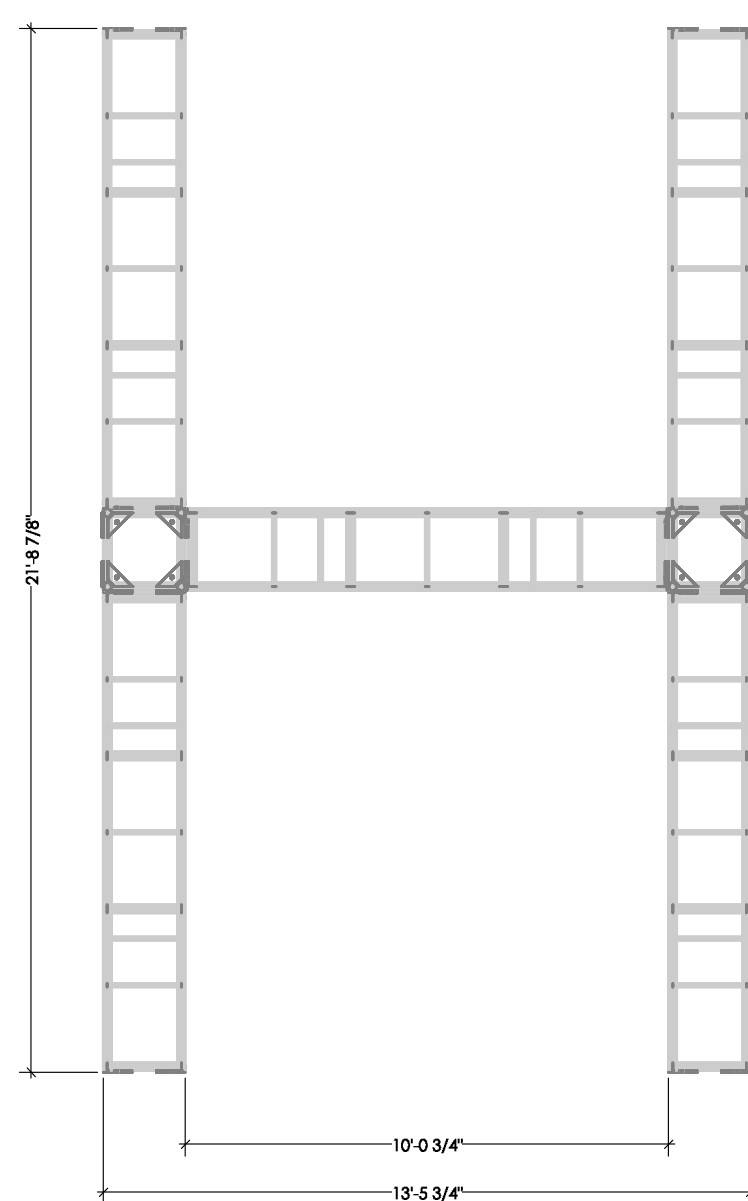

4g Truss Preferred Arrangement
Scale: 1/4" = 1'-0"

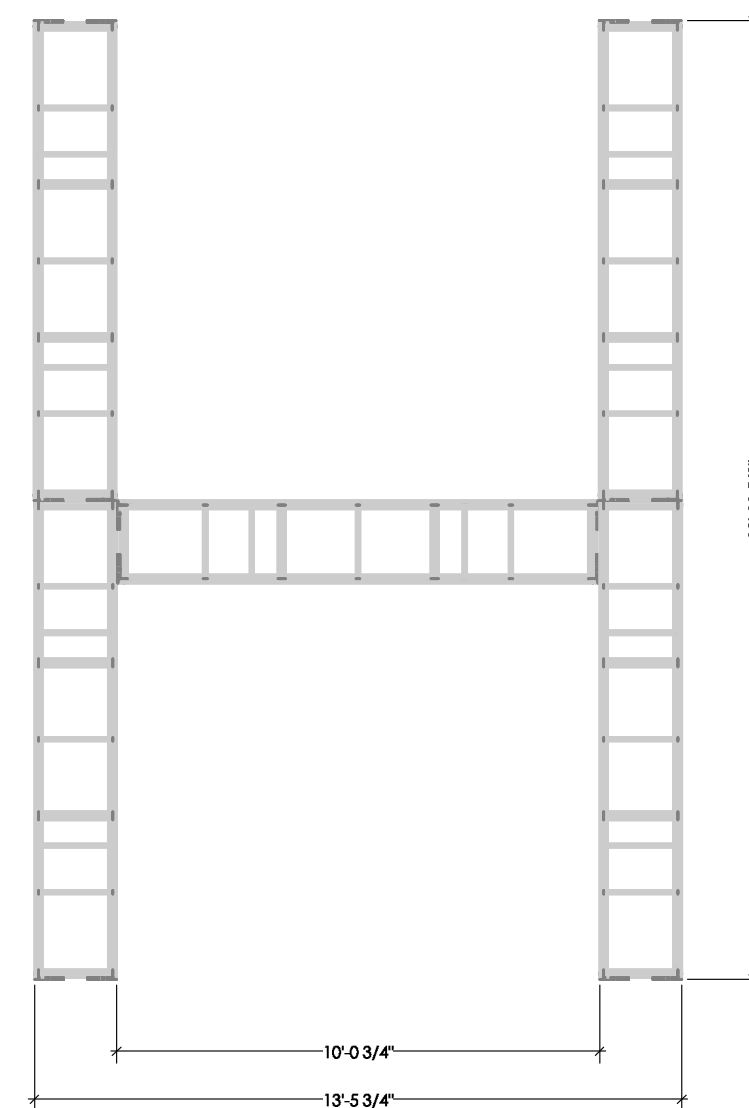

4f Truss Alternate Arrangement
Scale: 1/4" = 1'-0"

Revised 1/10/2018

PAGE 4 OF 4

ORLANDO

Truss & Elevator

Director: Jessica Malone
Scenic Designer: Phillip Franck
Technical Director: Matt Stratton

Opening: Feb. 16, 2018 Drawing Date: Dec. 18, 2017 Scale: 3/8" = 1'-0"

